



A FENCE PLAN - BALL FIELD #6
 5 SCALE: 1:100

FENCE SCHEDULE	
6' HIGH FENCE	APPROX. 622 LF
8' HIGH FENCE	APPROX. 70 LF
16' HIGH FENCE	APPROX. 100 LF

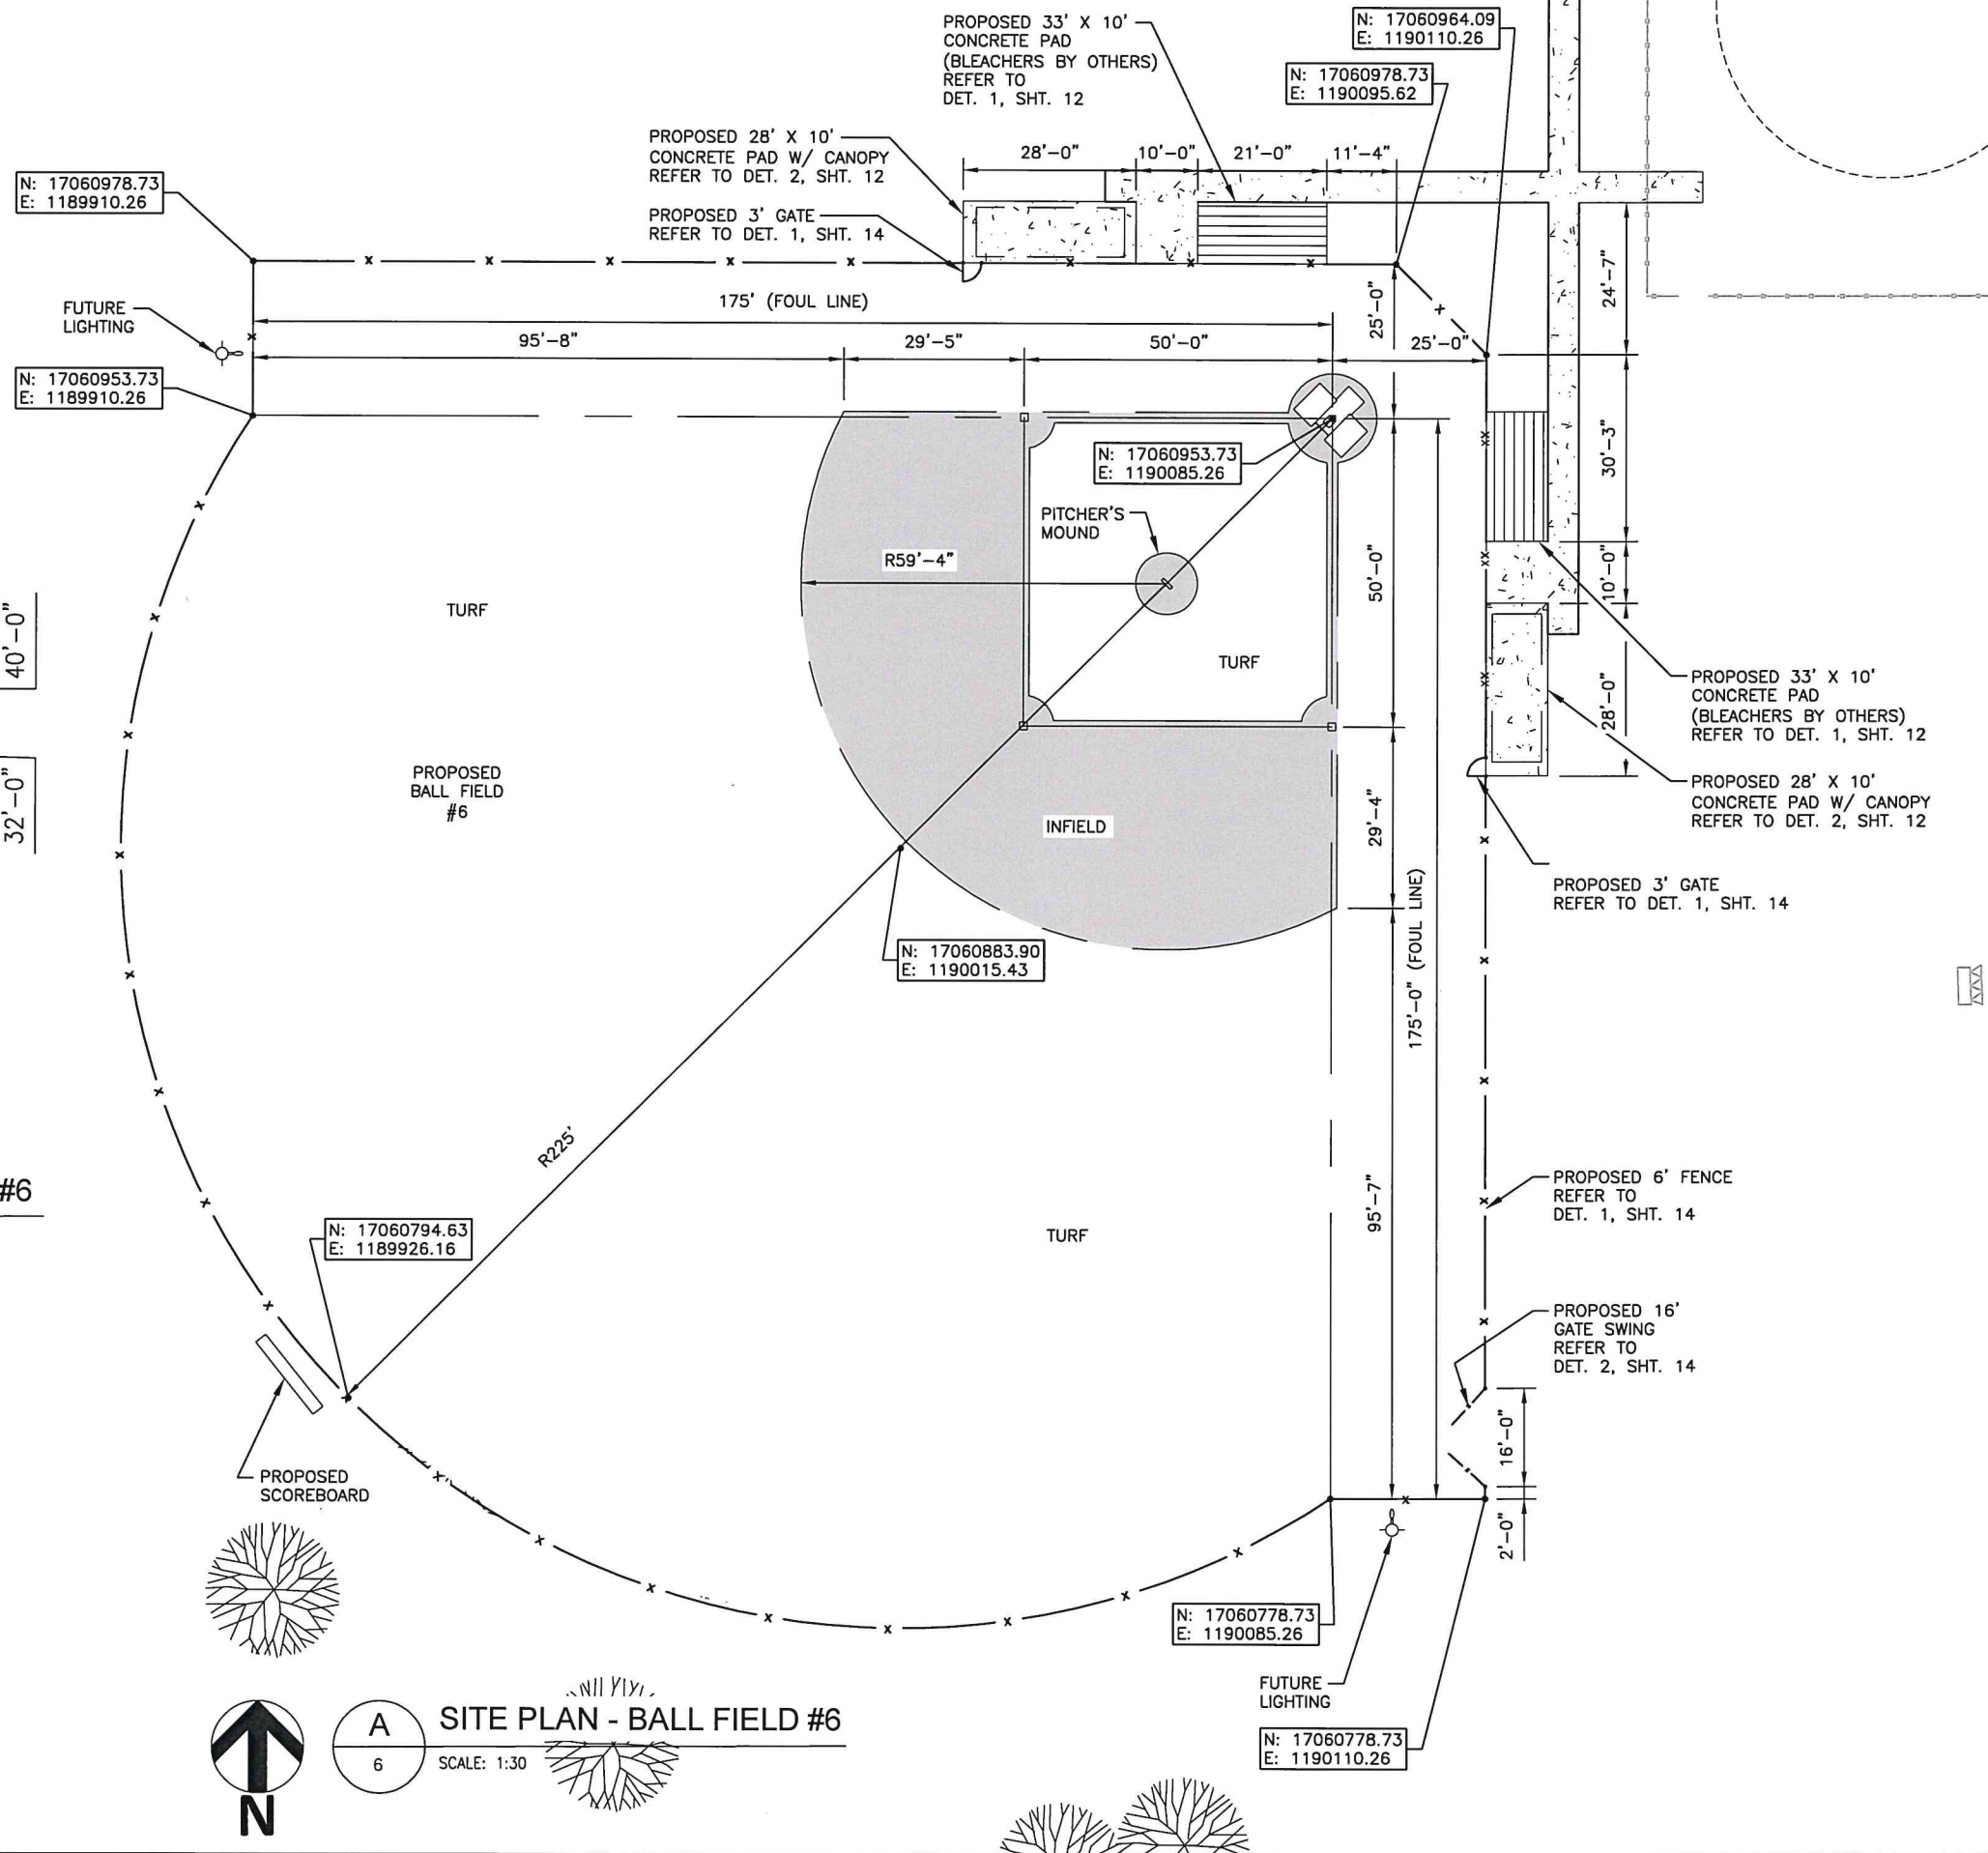


A SITE PLAN - BALL FIELD #6
 6 SCALE: 1:30

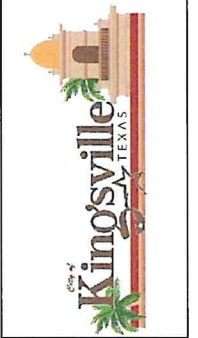


Drawn by: J. RAMIREZ
 Date: 7/20/2020
 Checked by: R. MORA
 Job:

DICK KLEBERG PARK RENOVATIONS
SITE PLAN - BALL FIELD #6

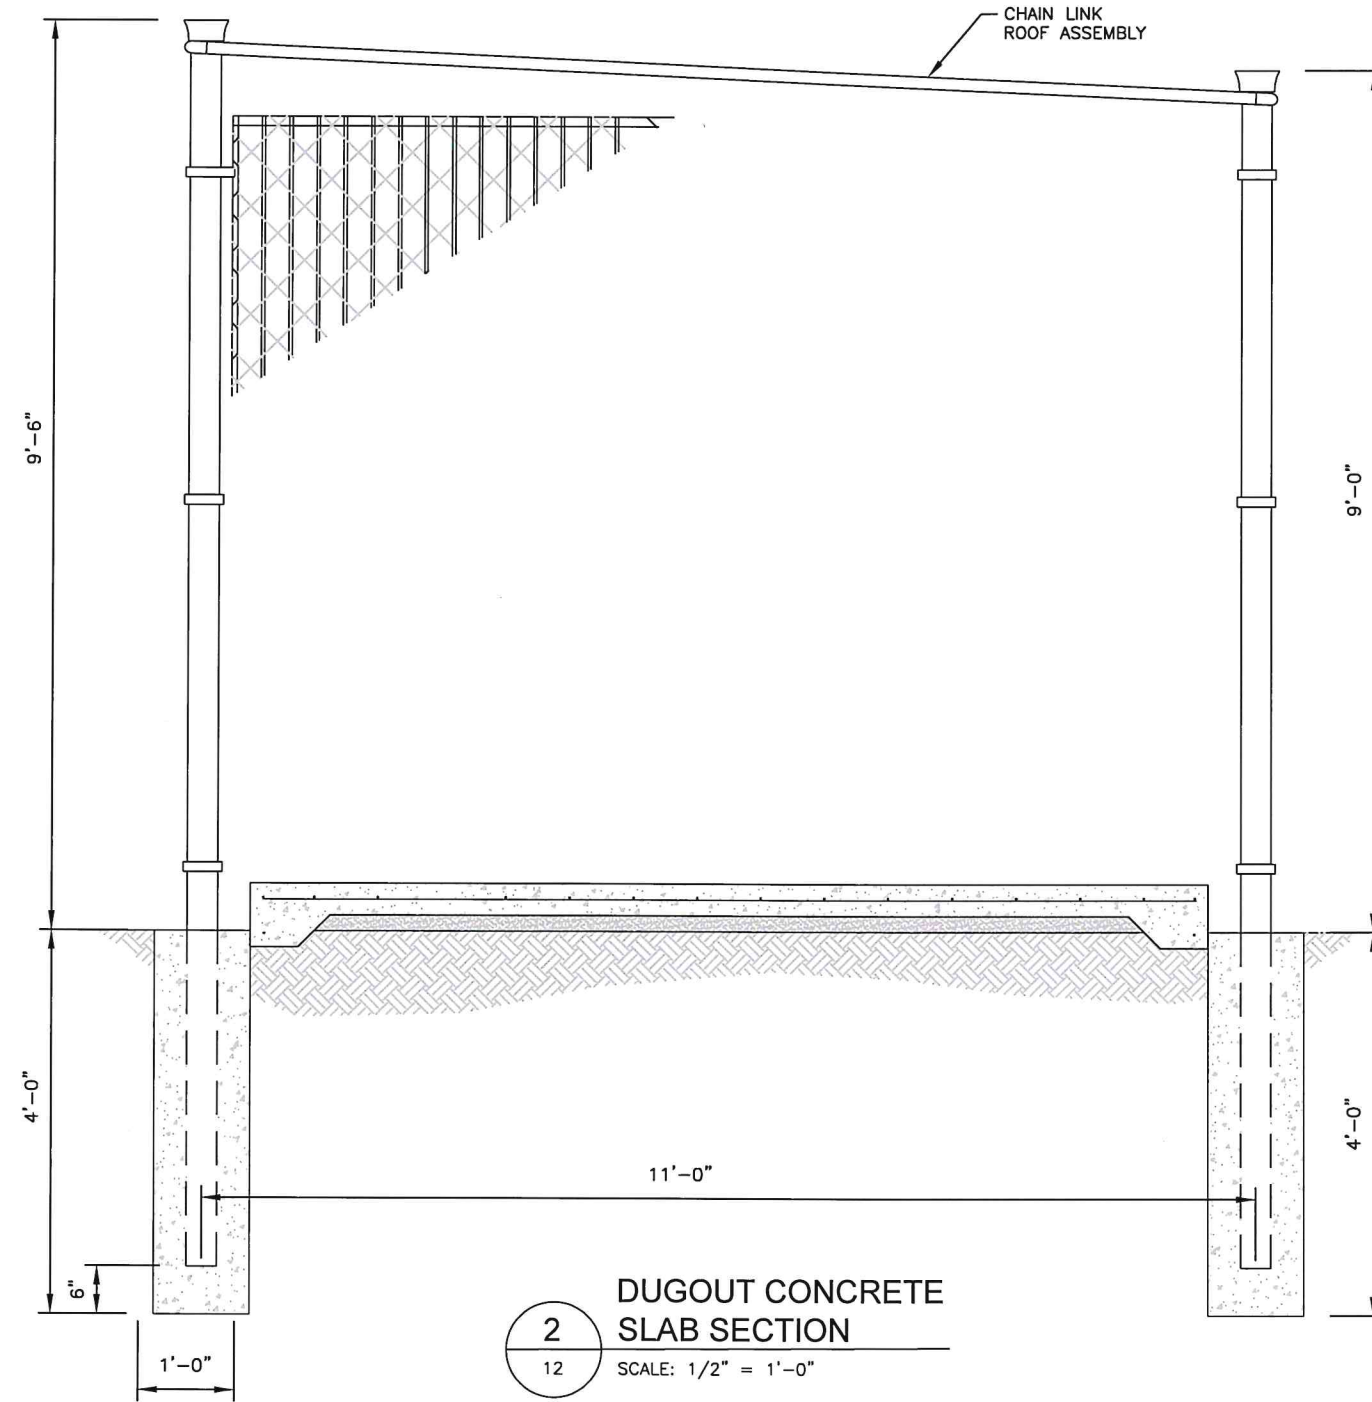

2
 DUGOUT CONCRETE
 SLAB SECTION
 12 SCALE: 1/2" = 1'-0"

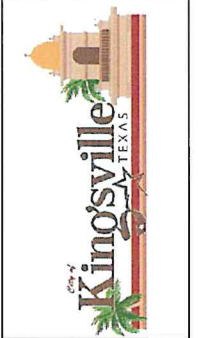

Drawn by: J. RAMIREZ
Date: 7/20/2020
Checked by: R. MORA
Job:

DICK KLEBERG PARK RENOVATIONS
MISCELLANEOUS DETAILS II