



SITE PLAN

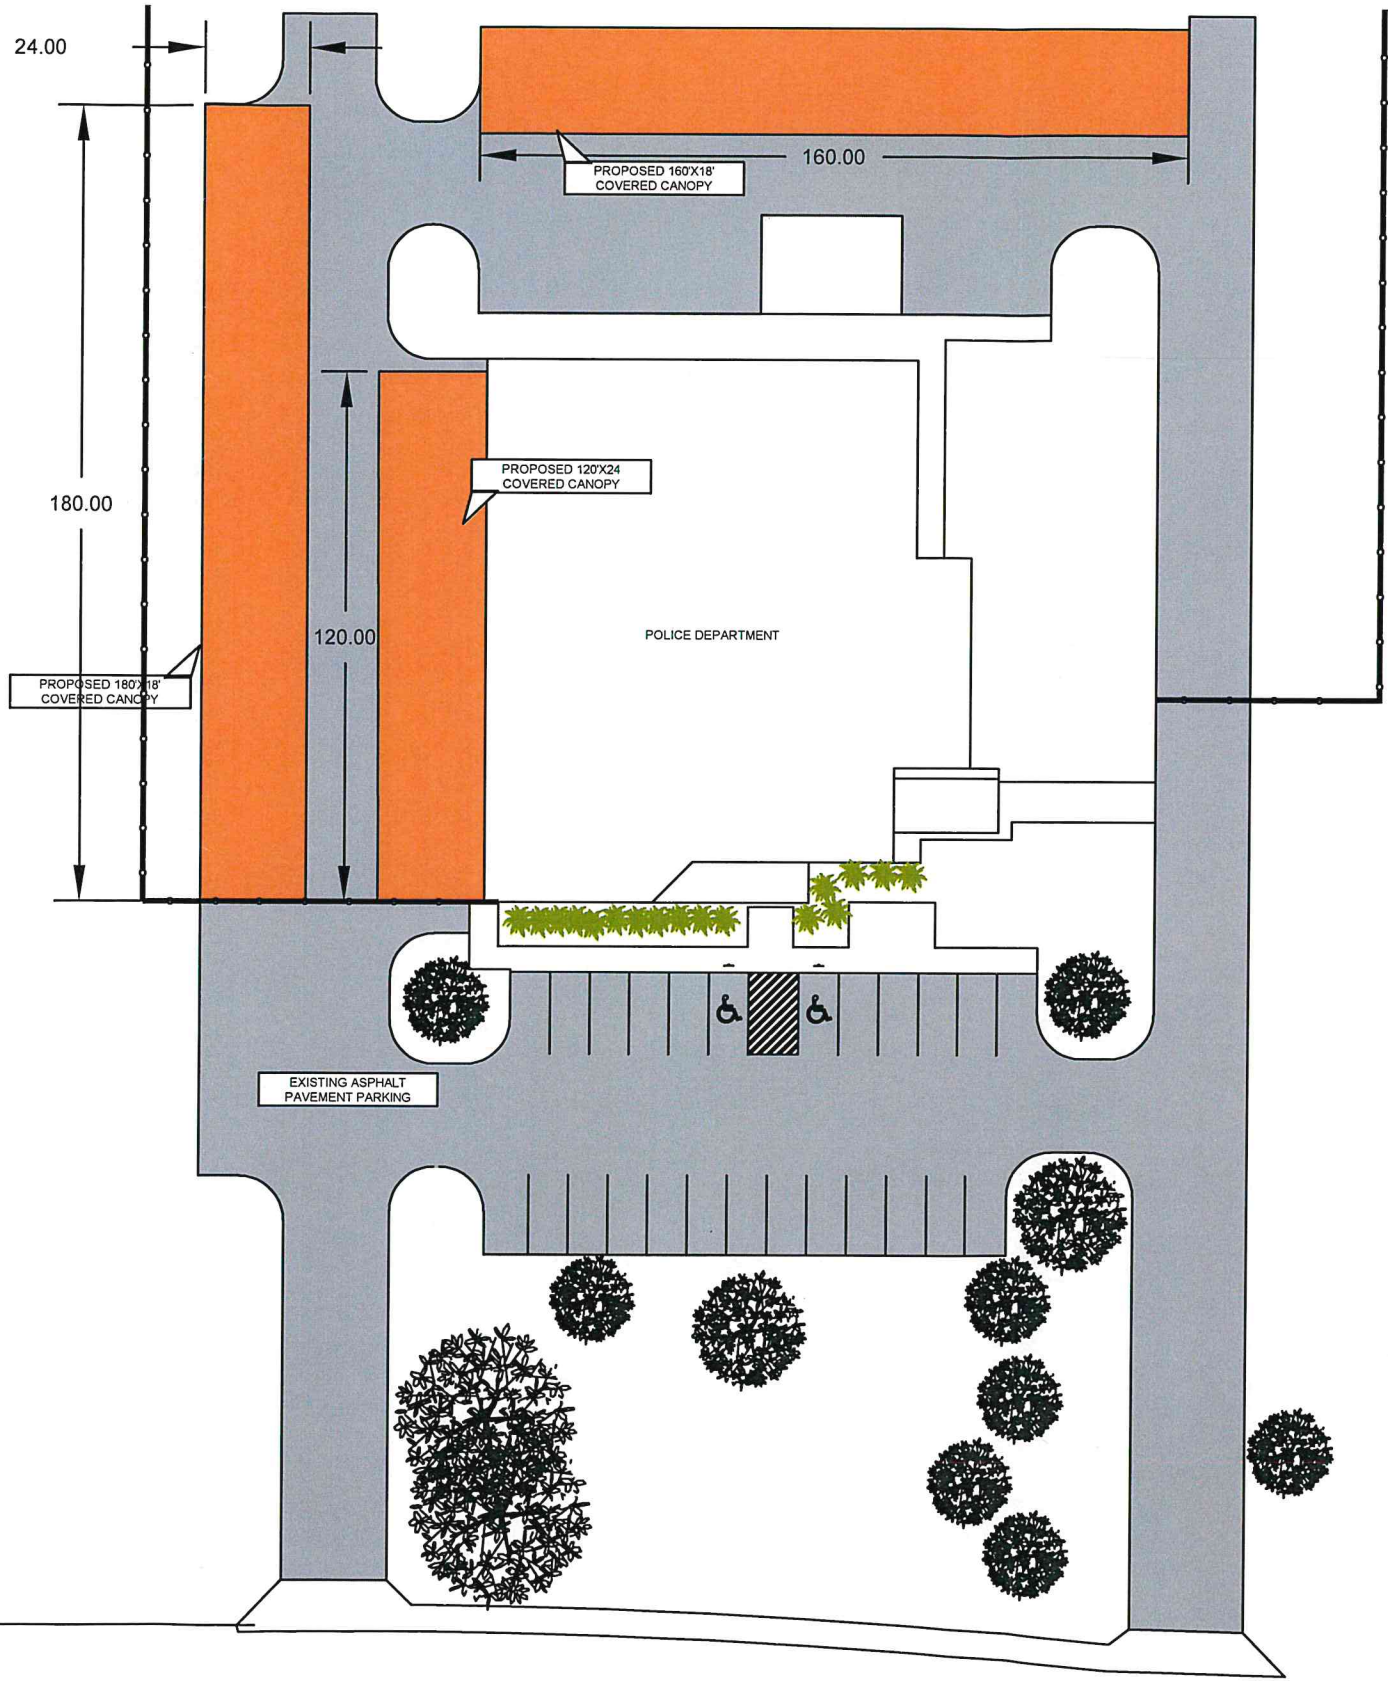


Police Department Covered Canopies

CHILDERS CARPORTS & STRUCTURES
11711 Brittmooore Park Drive
Houston, Texas 77041
Phone (713) 460-2181 Fax (713) 460-2566


CITY OF KINGSVILLE
PURCHASING DEPARTMENT
400 West King
Kingsville, Texas 78363
Office 361.595.8025
Fax 361.595.8035

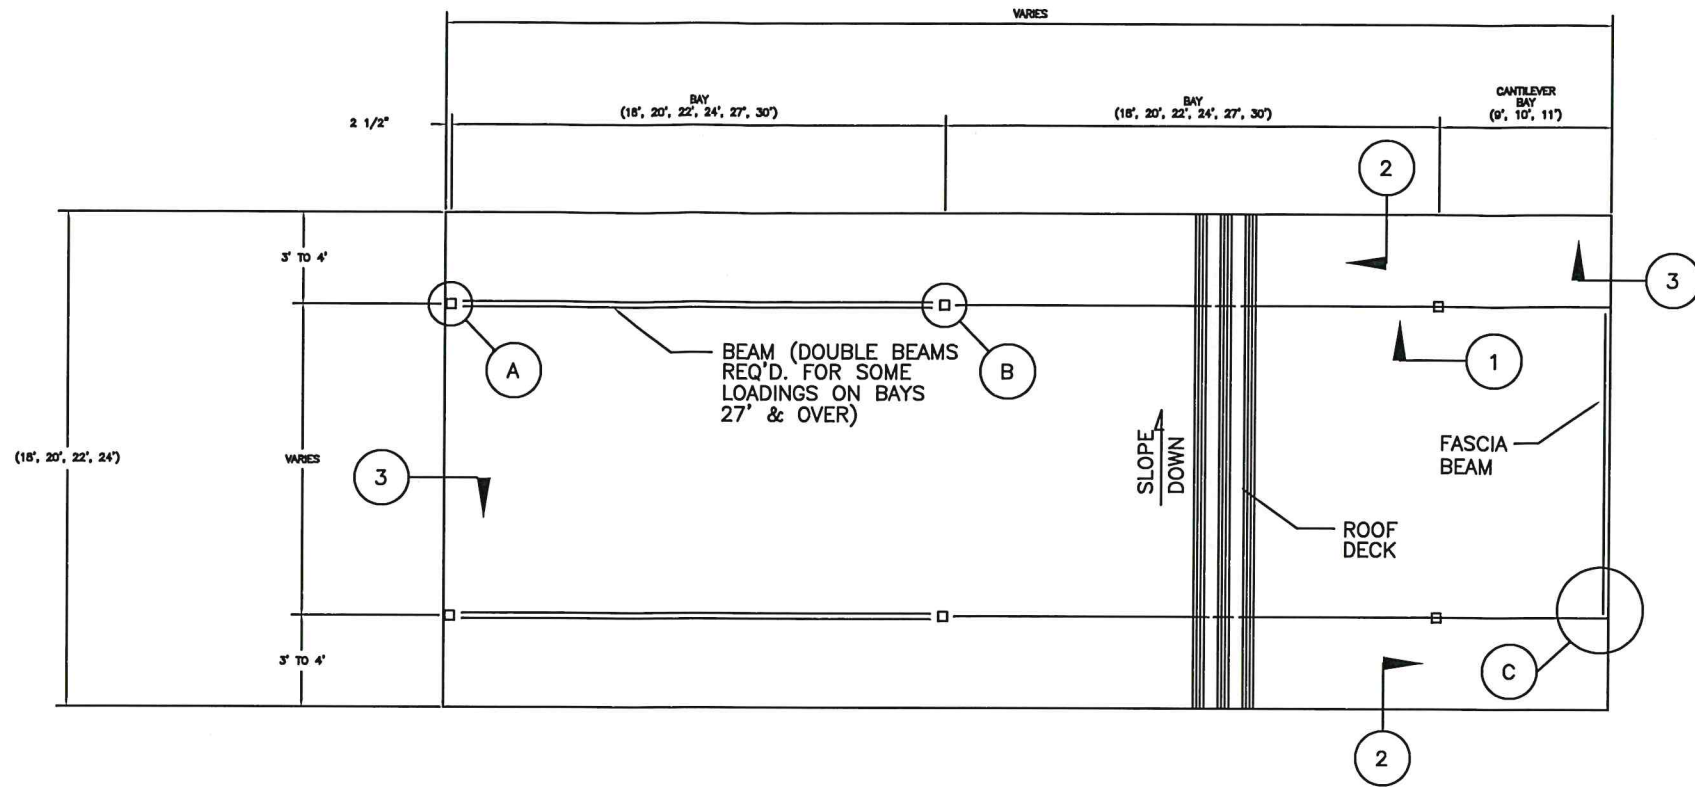


PLAN VIEW
SCALE: N.T.S.

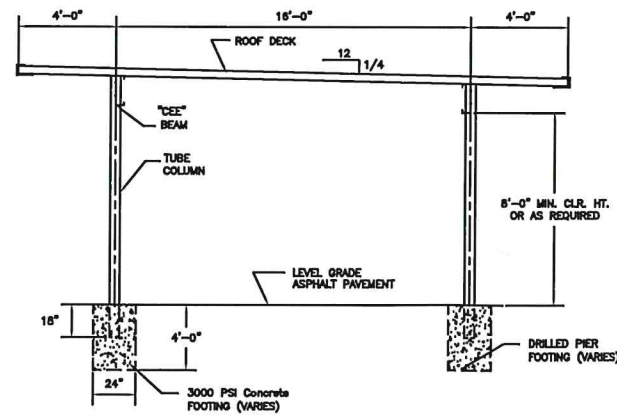


ELEVATION
SCALE: N.T.S.

 


DETAIL 1,2,3,4
SCALE: N.T.S.

 

DETAIL C
SCALE: N.T.S.

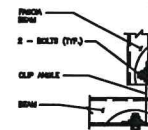

DETAIL A
SCALE: N.T.S.

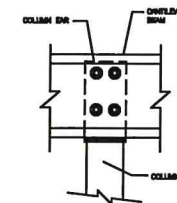

DETAIL B
SCALE: N.T.S.

CITY OF KINGSVILLE
PURCHASING DEPARTMENT
400 West King
Kingsville, Texas 78363
Office 361.595.8025
Fax 361.595.8035

Police Department Covered Canopies