



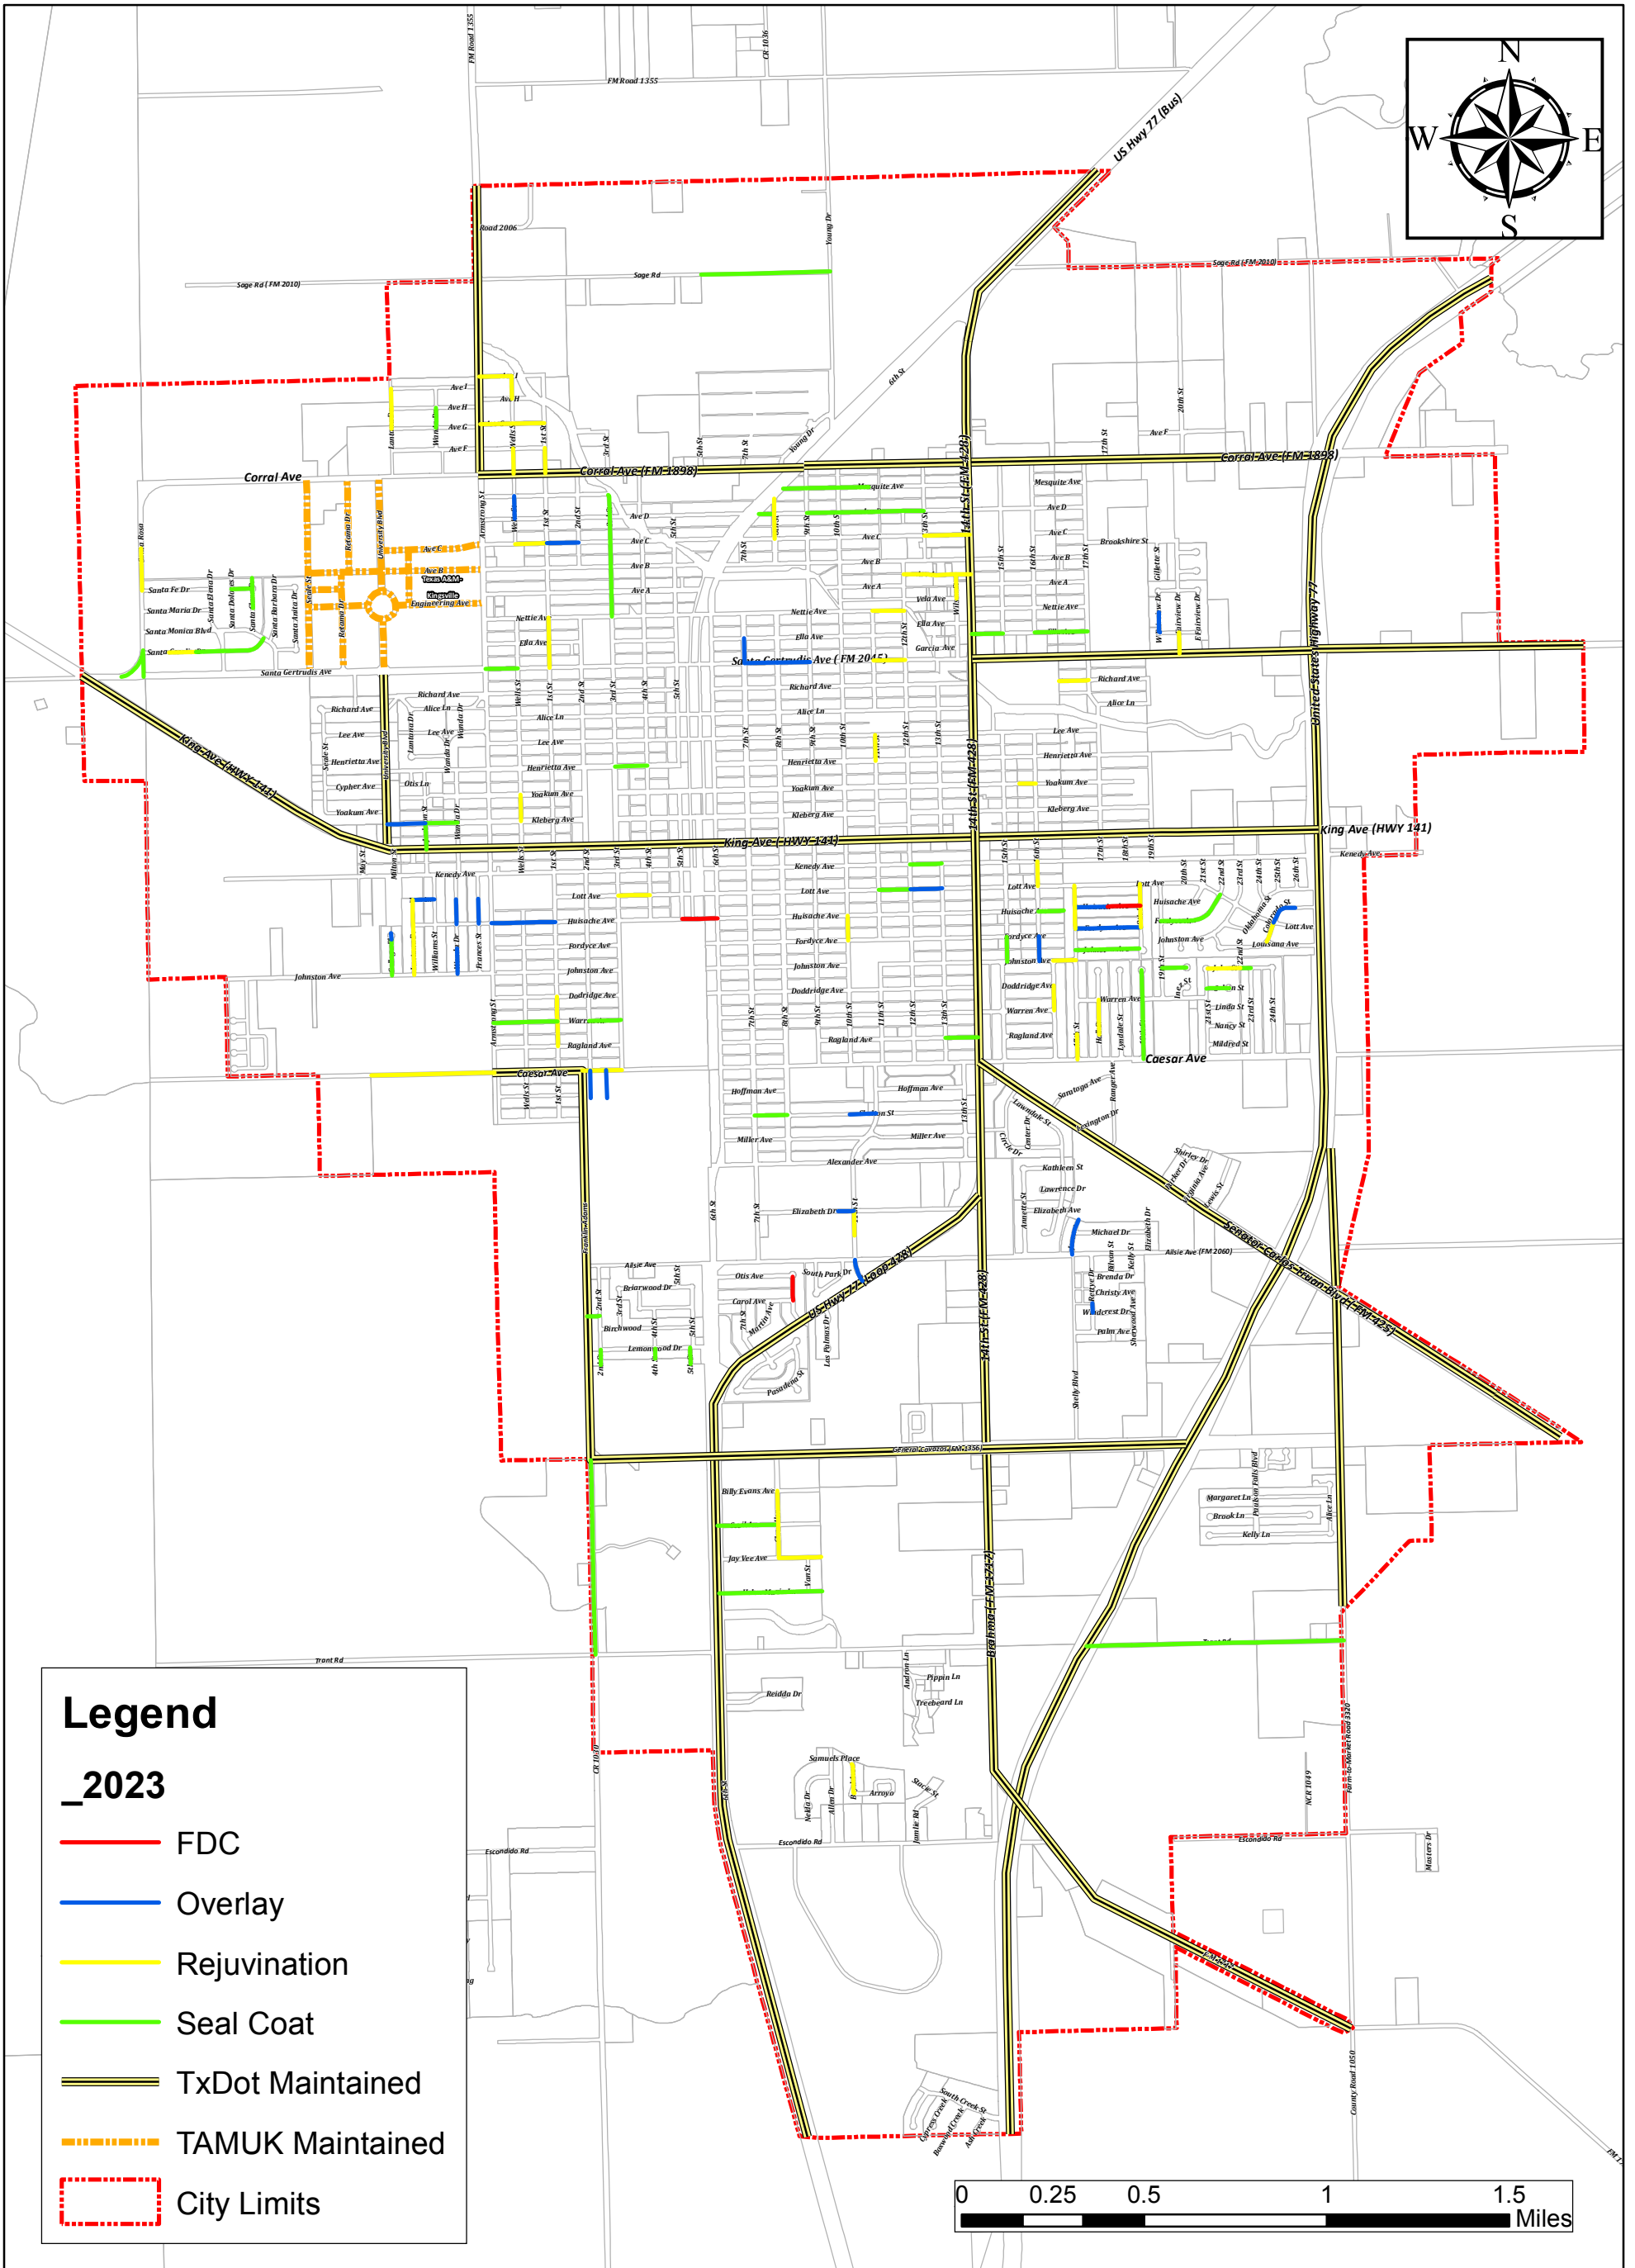


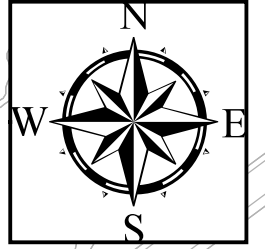



Construction 2023



 Legend

_2023

-  FDC
-  Overlay
-  Rejuvenation
-  Seal Coat
-  TxDot Maintained
-  TAMUK Maintained
-  City Limits

Page
1 / 1

Drawn By: Engineering Department

Last Update: 11/9/2015

Note:

DISCLAIMER
THIS MAP IS FOR VISUAL PURPOSES ONLY.
THE INFORMATION ON THIS SHEET MAY
CONTAIN INACCURACIES OR ERRORS.
THE CITY OF KINGSVILLE IS NOT
RESPONSIBLE IF THE INFORMATION CONTAINED
HEREIN IS USED FOR ANY DESIGN,
CONSTRUCTION, PLANNING, BUILDING,
OR ANY OTHER PURPOSE.



CITY OF KINGSVILLE
ENGINEERING DEPARTMENT

200 E. Kleberg
Kingsville, Texas 78363
Office: 361 595 8005
Fax: 361 595 8035