

ADDENDUM NO. 1

Project: 2018 Caesar Ave Street Improvements

Owner: City of Kingsville

Engineer: Rutilio P. Mora, Jr., P.E.

Addendum No. 1

Specifications Section: N/A

Issue Date: 2/21/2019

Acknowledge receipt of this Addendum in the BID PROPOSAL submitted for this Project. Failure to acknowledge receipt of this Addendum in the BID PROPOSAL may render the BID as non-responsive and serve as the basis for rejecting the BID.


Make the additions, modifications or deletions to the BID PROPOSAL described in this Addendum.







Approved by: Rutilio P. Mora, Jr., P.E.

Ruthie P. Man J. 2/21/2019
Name Date

Addendum Items:



1. Removal and disposal costs of existing base material shall be included in BID items B-2 and B-3. Saw cutting, removal and disposal costs of existing asphalt shall be included in BID items B-6 and B-7.
2. Single course seal aggregate application rate shall be 100 SY/CY for the No. 4 grade gavel.
3. Revised Bid Proposal is posted on <http://www.cityofkingsville.com/departments/purchasing/rfpbid-openings-fy-2019/> last updated February 1, 2019.
4. Revised Pavement Details and notes on Construction Plan Sheets 4, 5, 6, and 11.

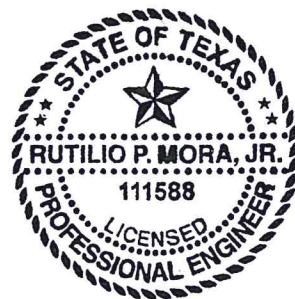

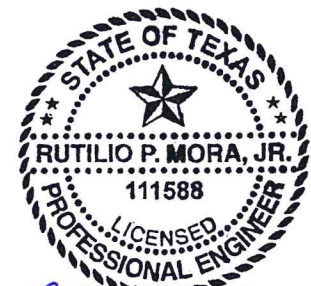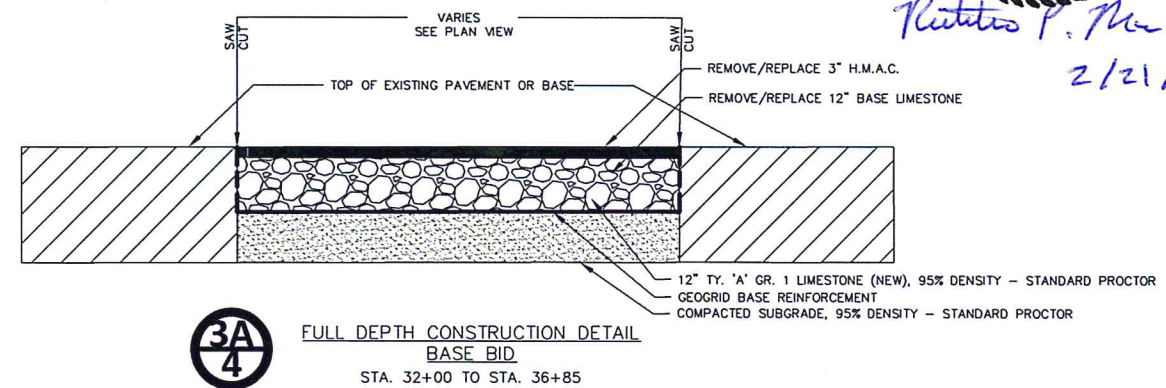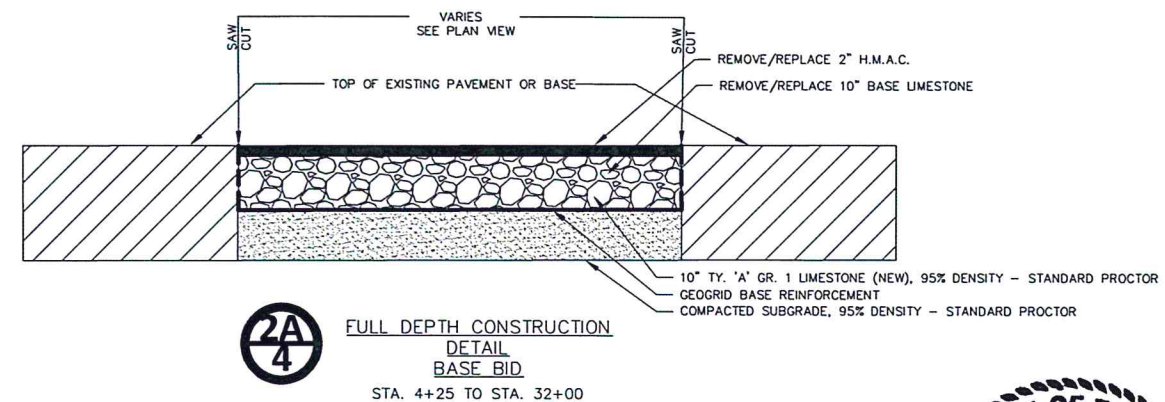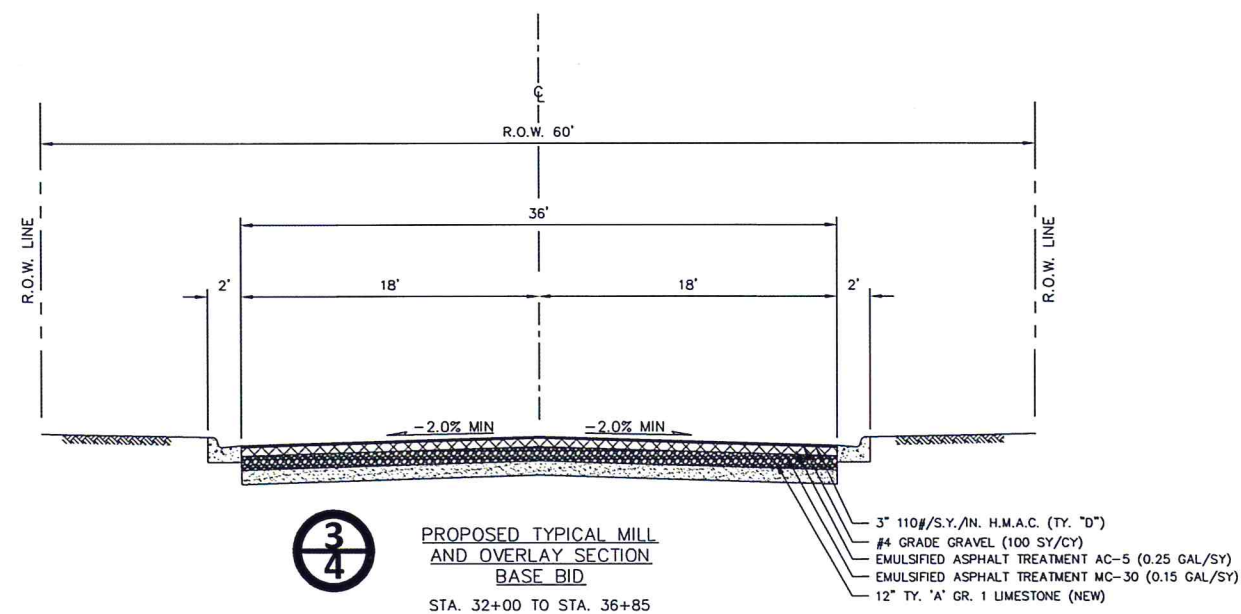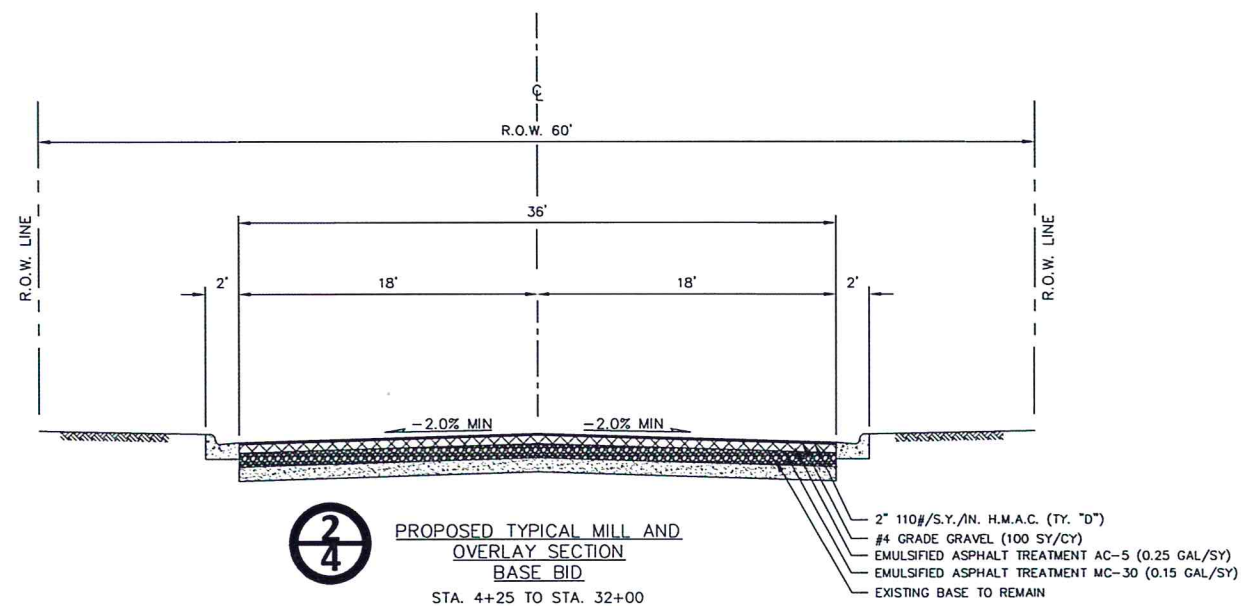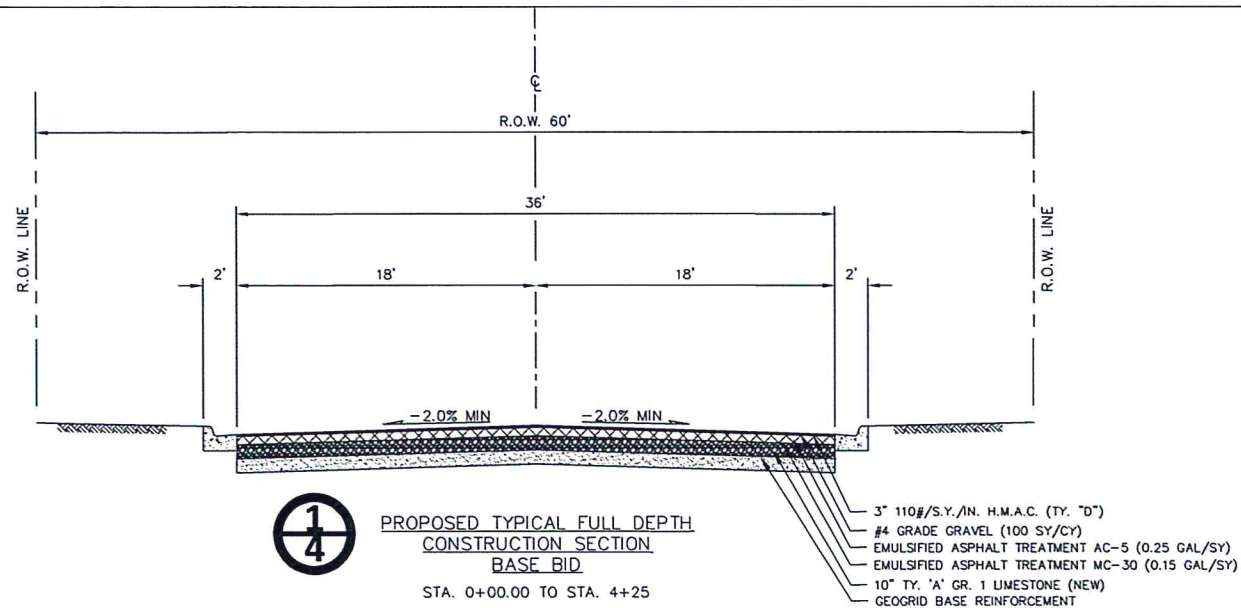


Rutilio P. Mora, Jr.
2/21/2019



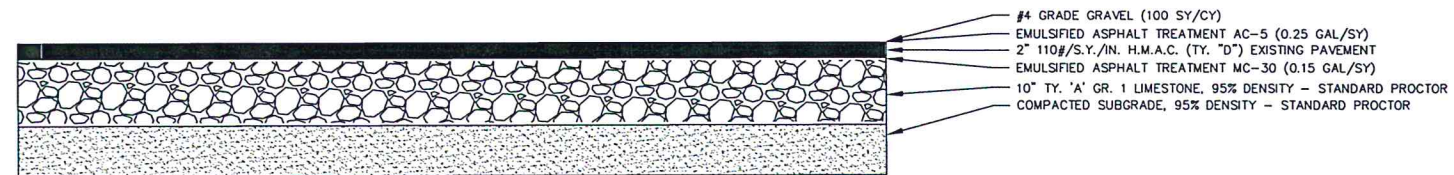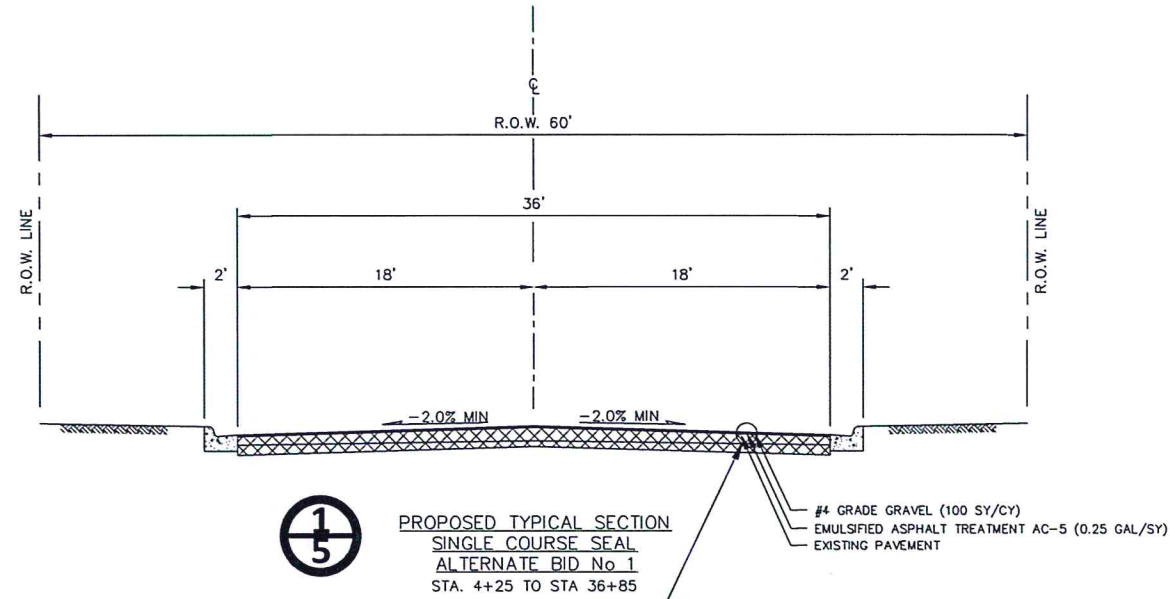

2
5
SINGLE COURSE SEAL TOP LAYER
WITH
FULL DEPTH CONSTRUCTION DETAIL
BASE BID
STA. 4+25 TO STA. 32+00

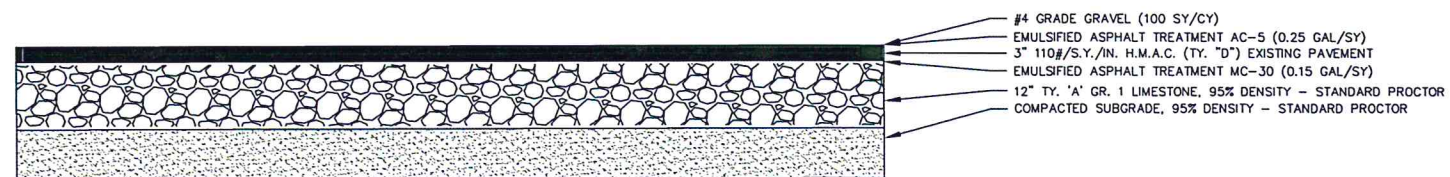

3
5
SINGLE COURSE SEAL TOP LAYER
WITH
FULL DEPTH CONSTRUCTION DETAIL
BASE BID
STA. 32+00 TO STA. 36+85




Rutilio P. Mora Jr.
2/21/2019

**PROPOSED TYPICAL SECTIONS
ALTERNATIVE BID OPTION
2018 E. CAESAR AVENUE
STREET IMPROVEMENTS**

Drawn by: R. TOVAR
Date: 9/10/2018
Checked by: R. MORA
Job:
Scale: N.T.S.


CITY OF KINGSVILLE
ENGINEERING DEPARTMENT
400 West King
Kingsville, Texas 78363
Office 361.595.8007
Fax 361.595.8035



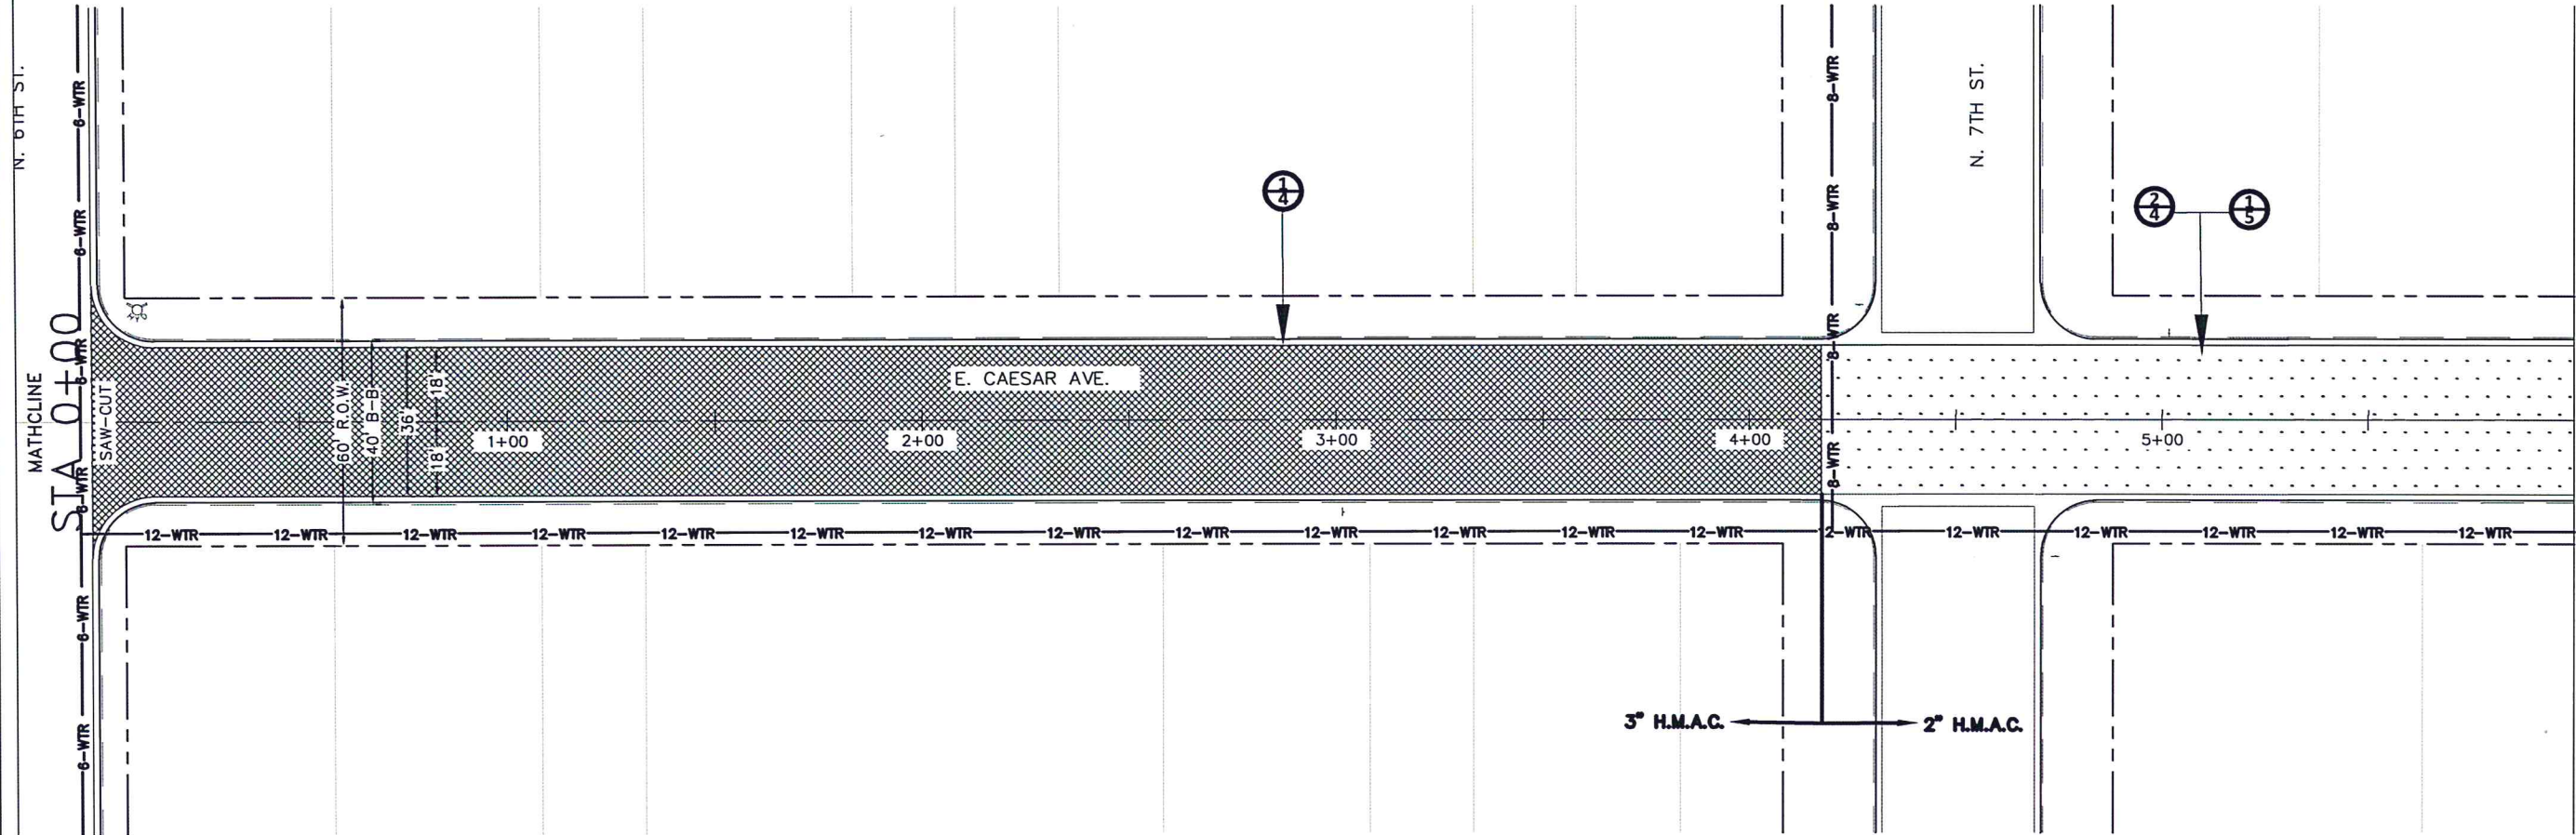

PAVEMENT REPAIRS SCALE: 1"=50'


- LEGEND**
- MILL OVERLAY (BASE BID) OR SEAL COAT (ALTERNATE BID No 1)
 - FULL DEPTH CONSTRUCTION
 - EXISTING 12" WATER LINE
 - EXISTING 8" WATER LINE
 - EXISTING 6" WATER LINE
 - EXISTING 18" SEWER LINE
 - EXISTING 8" SEWER LINE
 - RIGHT OF WAY
 - BACK OF CURB
 - FRONT OF CURB
 - GUTTER
 - EXISTING FIRE HYDRANTS
 - EXISTING SEWER MANHOLES

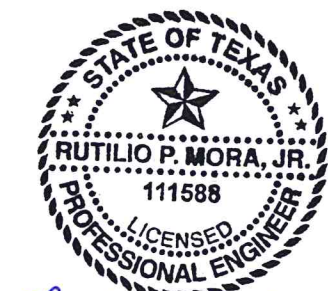

Rutilio P. Mora Jr.
2/21/2019


PROPOSED PAVEMENT REPAIRS AND IMPROVEMENTS 2018 E. CAESAR AVENUE STREET IMPROVEMENTS

Drawn by: R. TOVAR		CITY OF KINGSVILLE ENGINEERING DEPARTMENT 400 West King Kingsville, Texas 78363 Office 361.595.8007 Fax 361.595.8035
Date: 9/10/2018		
Checked by: R. MORA		
Job: Scale: 1"= 50'		

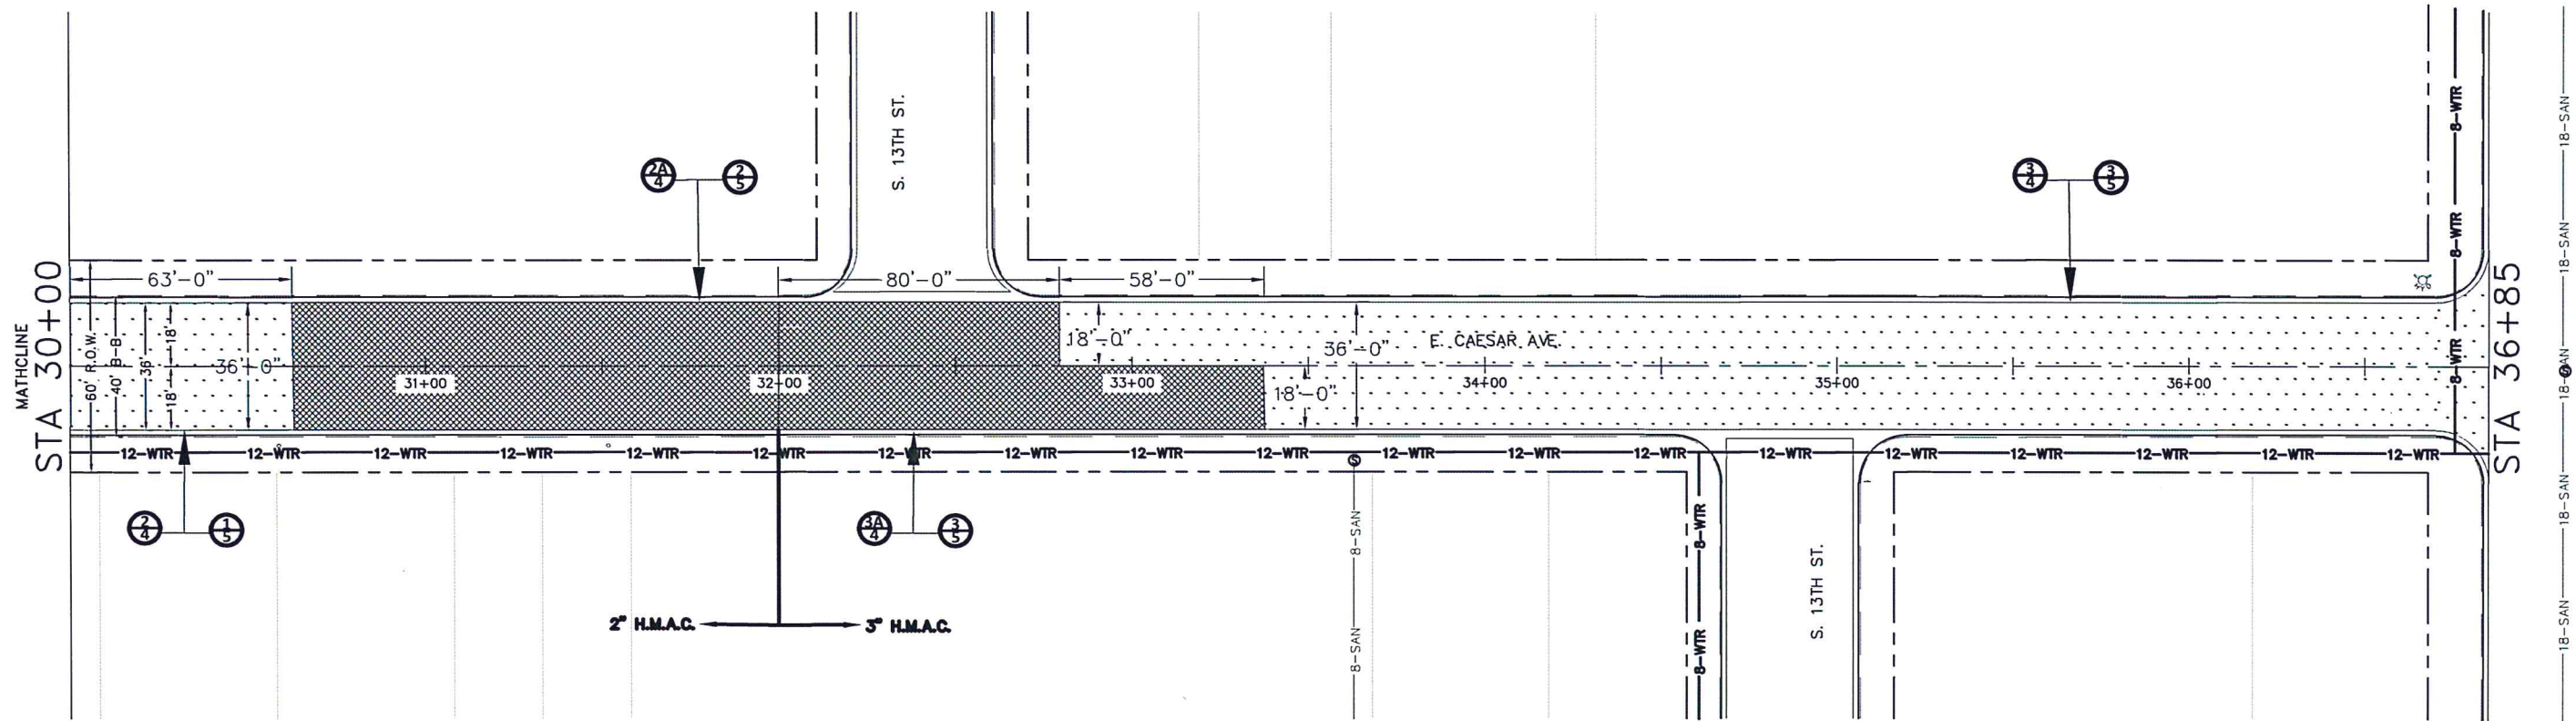

PAVEMENT REPAIRS SCALE: 1"=50'

- LEGEND**
- MILL OVERLAY (BASE BID) OR SEAL COAT (ALTERNATE BID No 1)
 - FULL DEPTH CONSTRUCTION
 - EXISTING 12" WATER LINE
 - EXISTING 8" WATER LINE
 - EXISTING 6" WATER LINE
 - EXISTING 18" SEWER LINE
 - EXISTING 8" SEWER LINE
 - RIGHT OF WAY
 - BACK OF CURB
 - FRONT OF CURB
 - GUTTER
 - EXISTING FIRE HYDRANTS
 - EXISTING SEWER MANHOLES

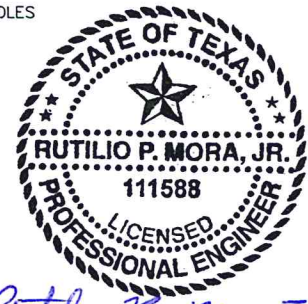

Rutilio P. Mora Jr.
2/21/2019

PROPOSED PAVEMENT REPAIRS AND IMPROVEMENTS 2018 E. CAESAR AVENUE STREET IMPROVEMENTS

Drawn by: R. TOVAR
Date: 9/10/2018
Checked by: R. MORA
Job:
Scale: 1"= 50'

CITY OF KINGSVILLE
ENGINEERING DEPARTMENT
400 West King
Kingsville, Texas 78363
Office 361.595.8007
Fax 361.595.8035

