


**1** 8' DUGOUT FENCE DETAIL  
 13 SCALE: 1/2" = 1'-0"




**2** BACKSTOP DETAIL  
 13 SCALE: 1/4" = 1'-0"

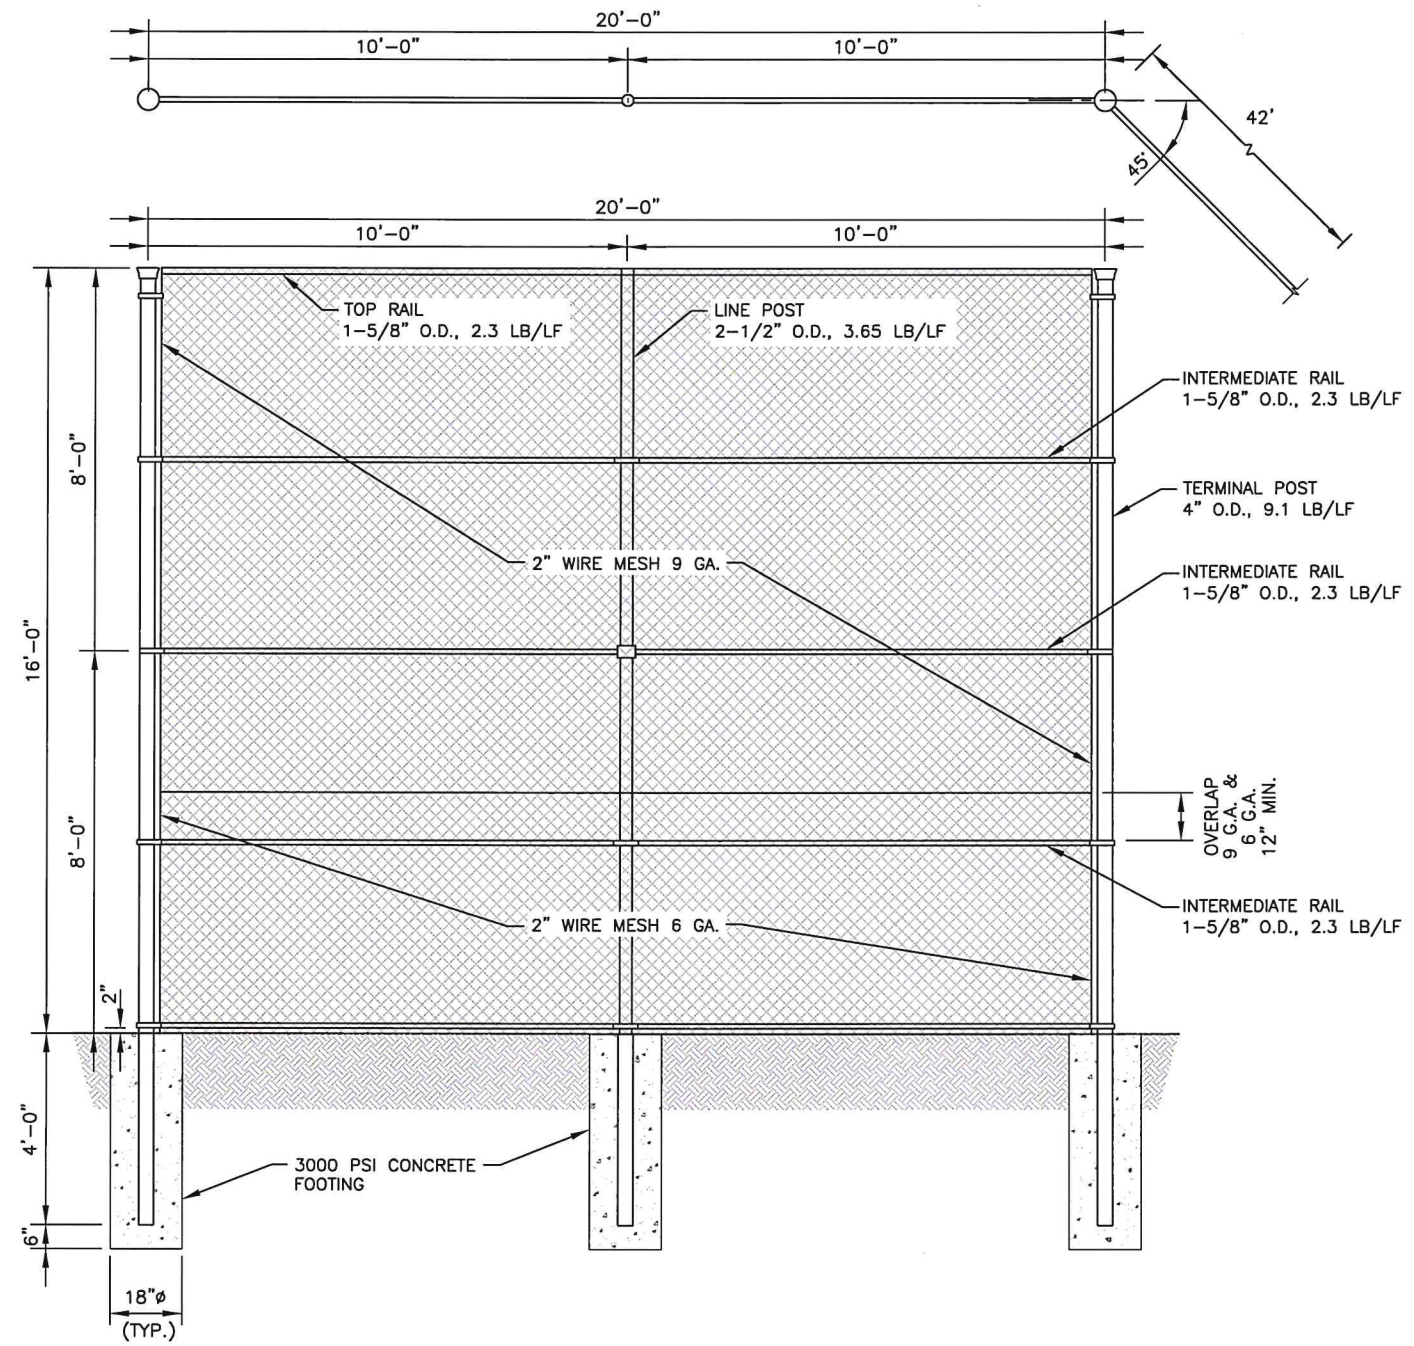


Drawn by: J. RAMIREZ  
 Date: 7/20/2020  
 Checked by: R. MORA  
 Job:

**DICK KLEBERG PARK RENOVATIONS**  
**MISCELLANEOUS DETAILS III**

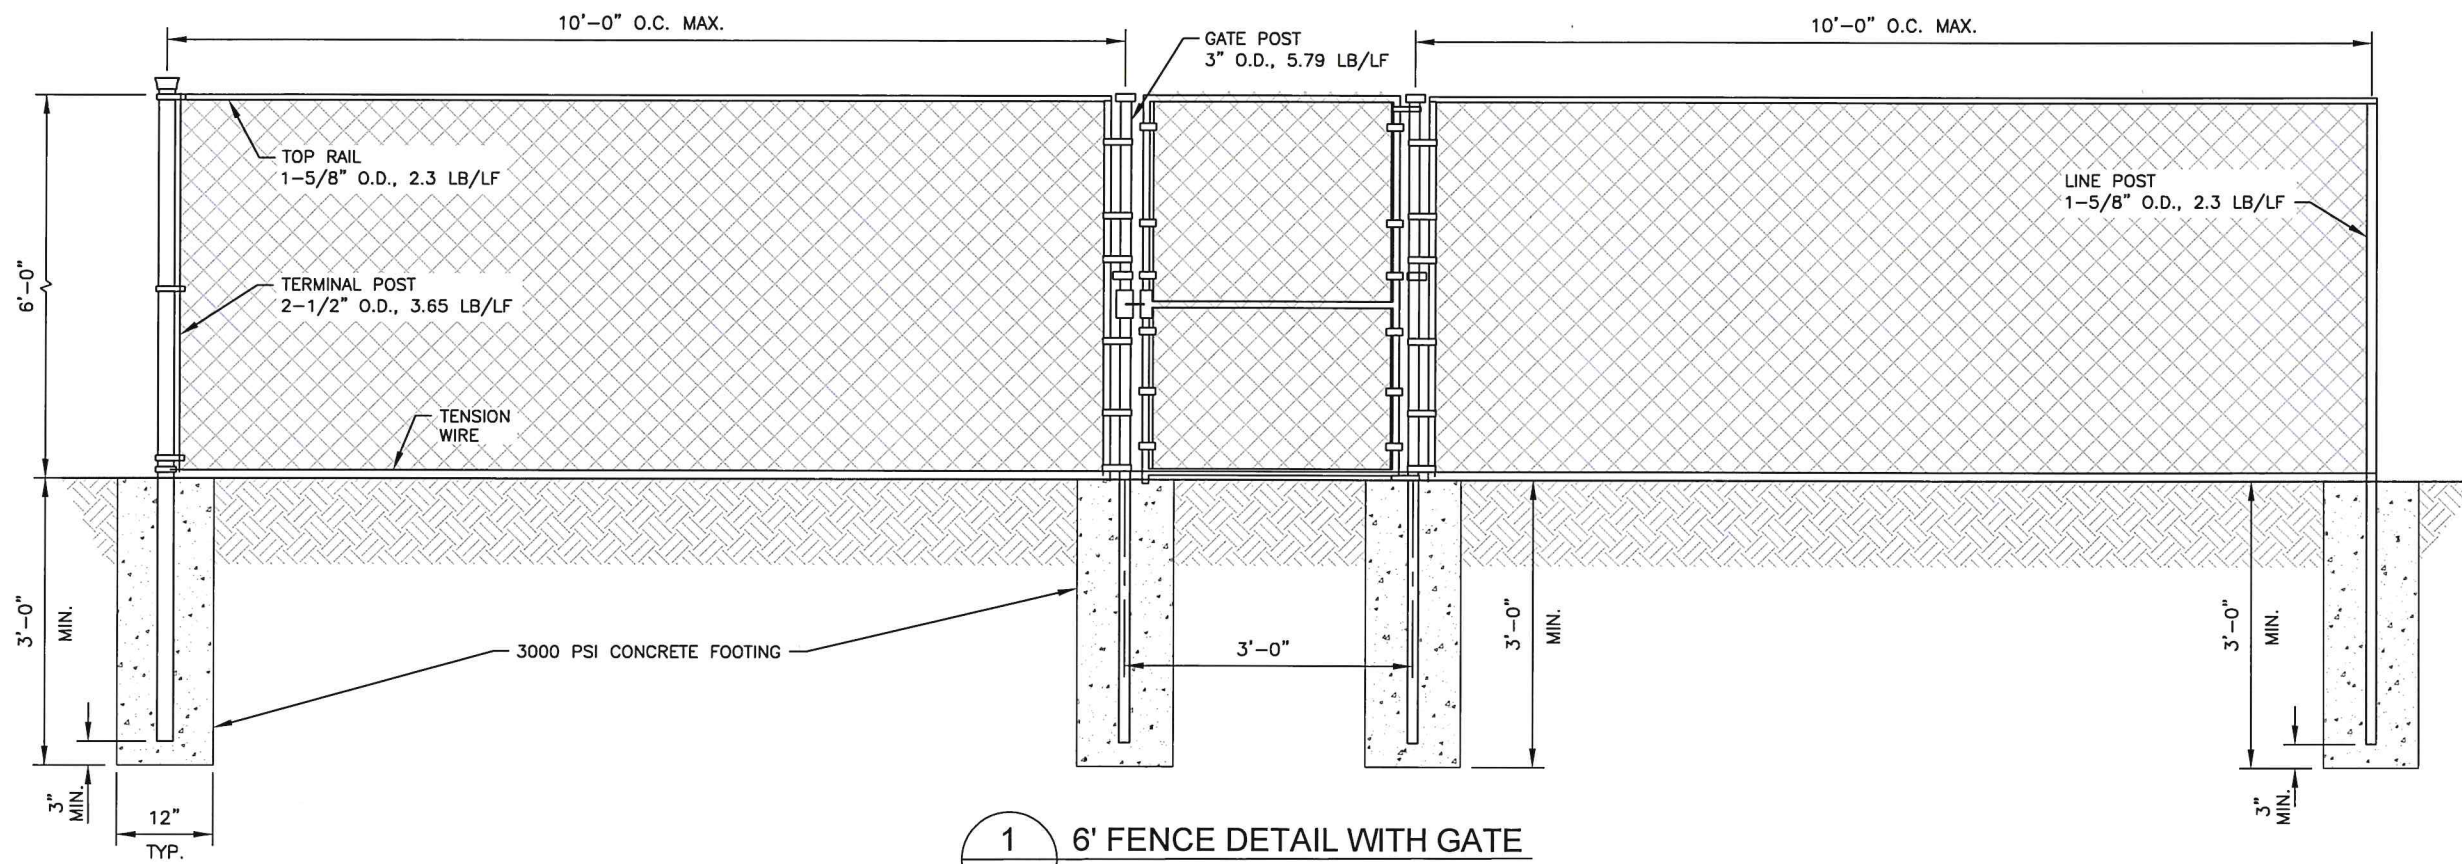

**1** 6' FENCE DETAIL WITH GATE  
 14 SCALE: 1/2" = 1'-0"

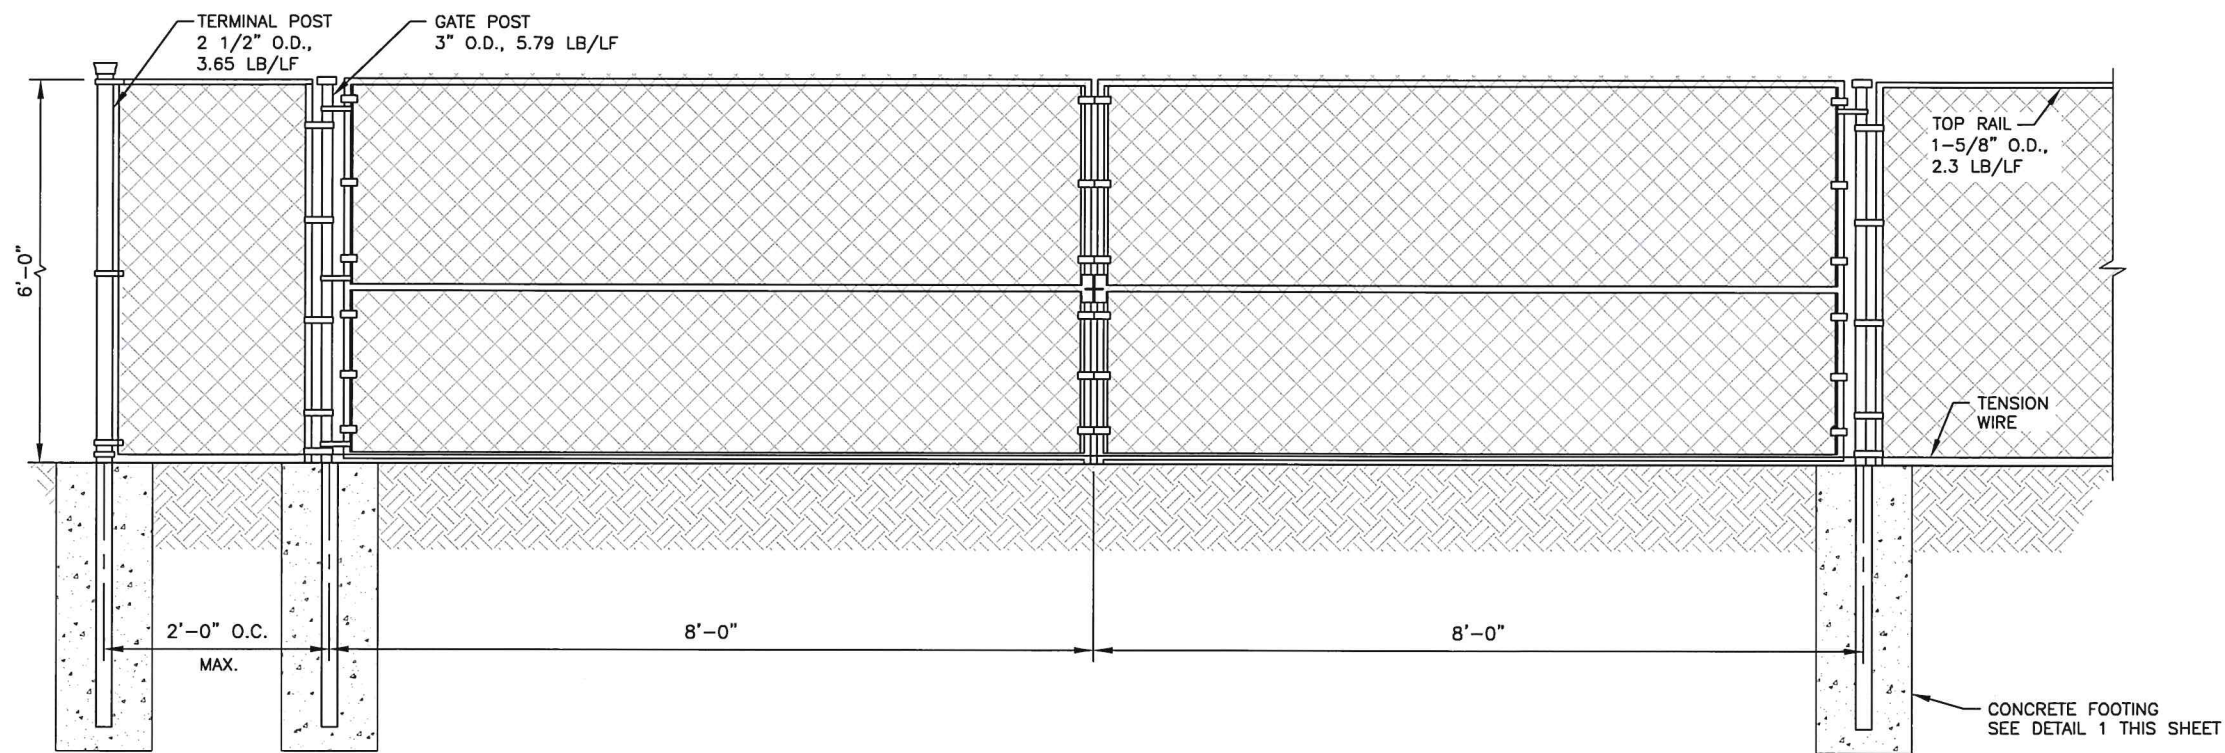

**2** 16' GATE SWING GATE DETAIL  
 14 SCALE: 1/2" = 1'-0"



Drawn by: J. RAMIREZ  
 Date: 7/20/2020  
 Checked by: R. MORA  
 Job:

**DICK KLEBERG PARK RENOVATIONS**  
 MISCELLANEOUS DETAILS IV