



TRAFFIC CONTROL – DETOUR PLAN PHASE II

NOTE: THIS SAME BARRICADE SET-UP IS TO BE USED
IN PHASE II AND IV.

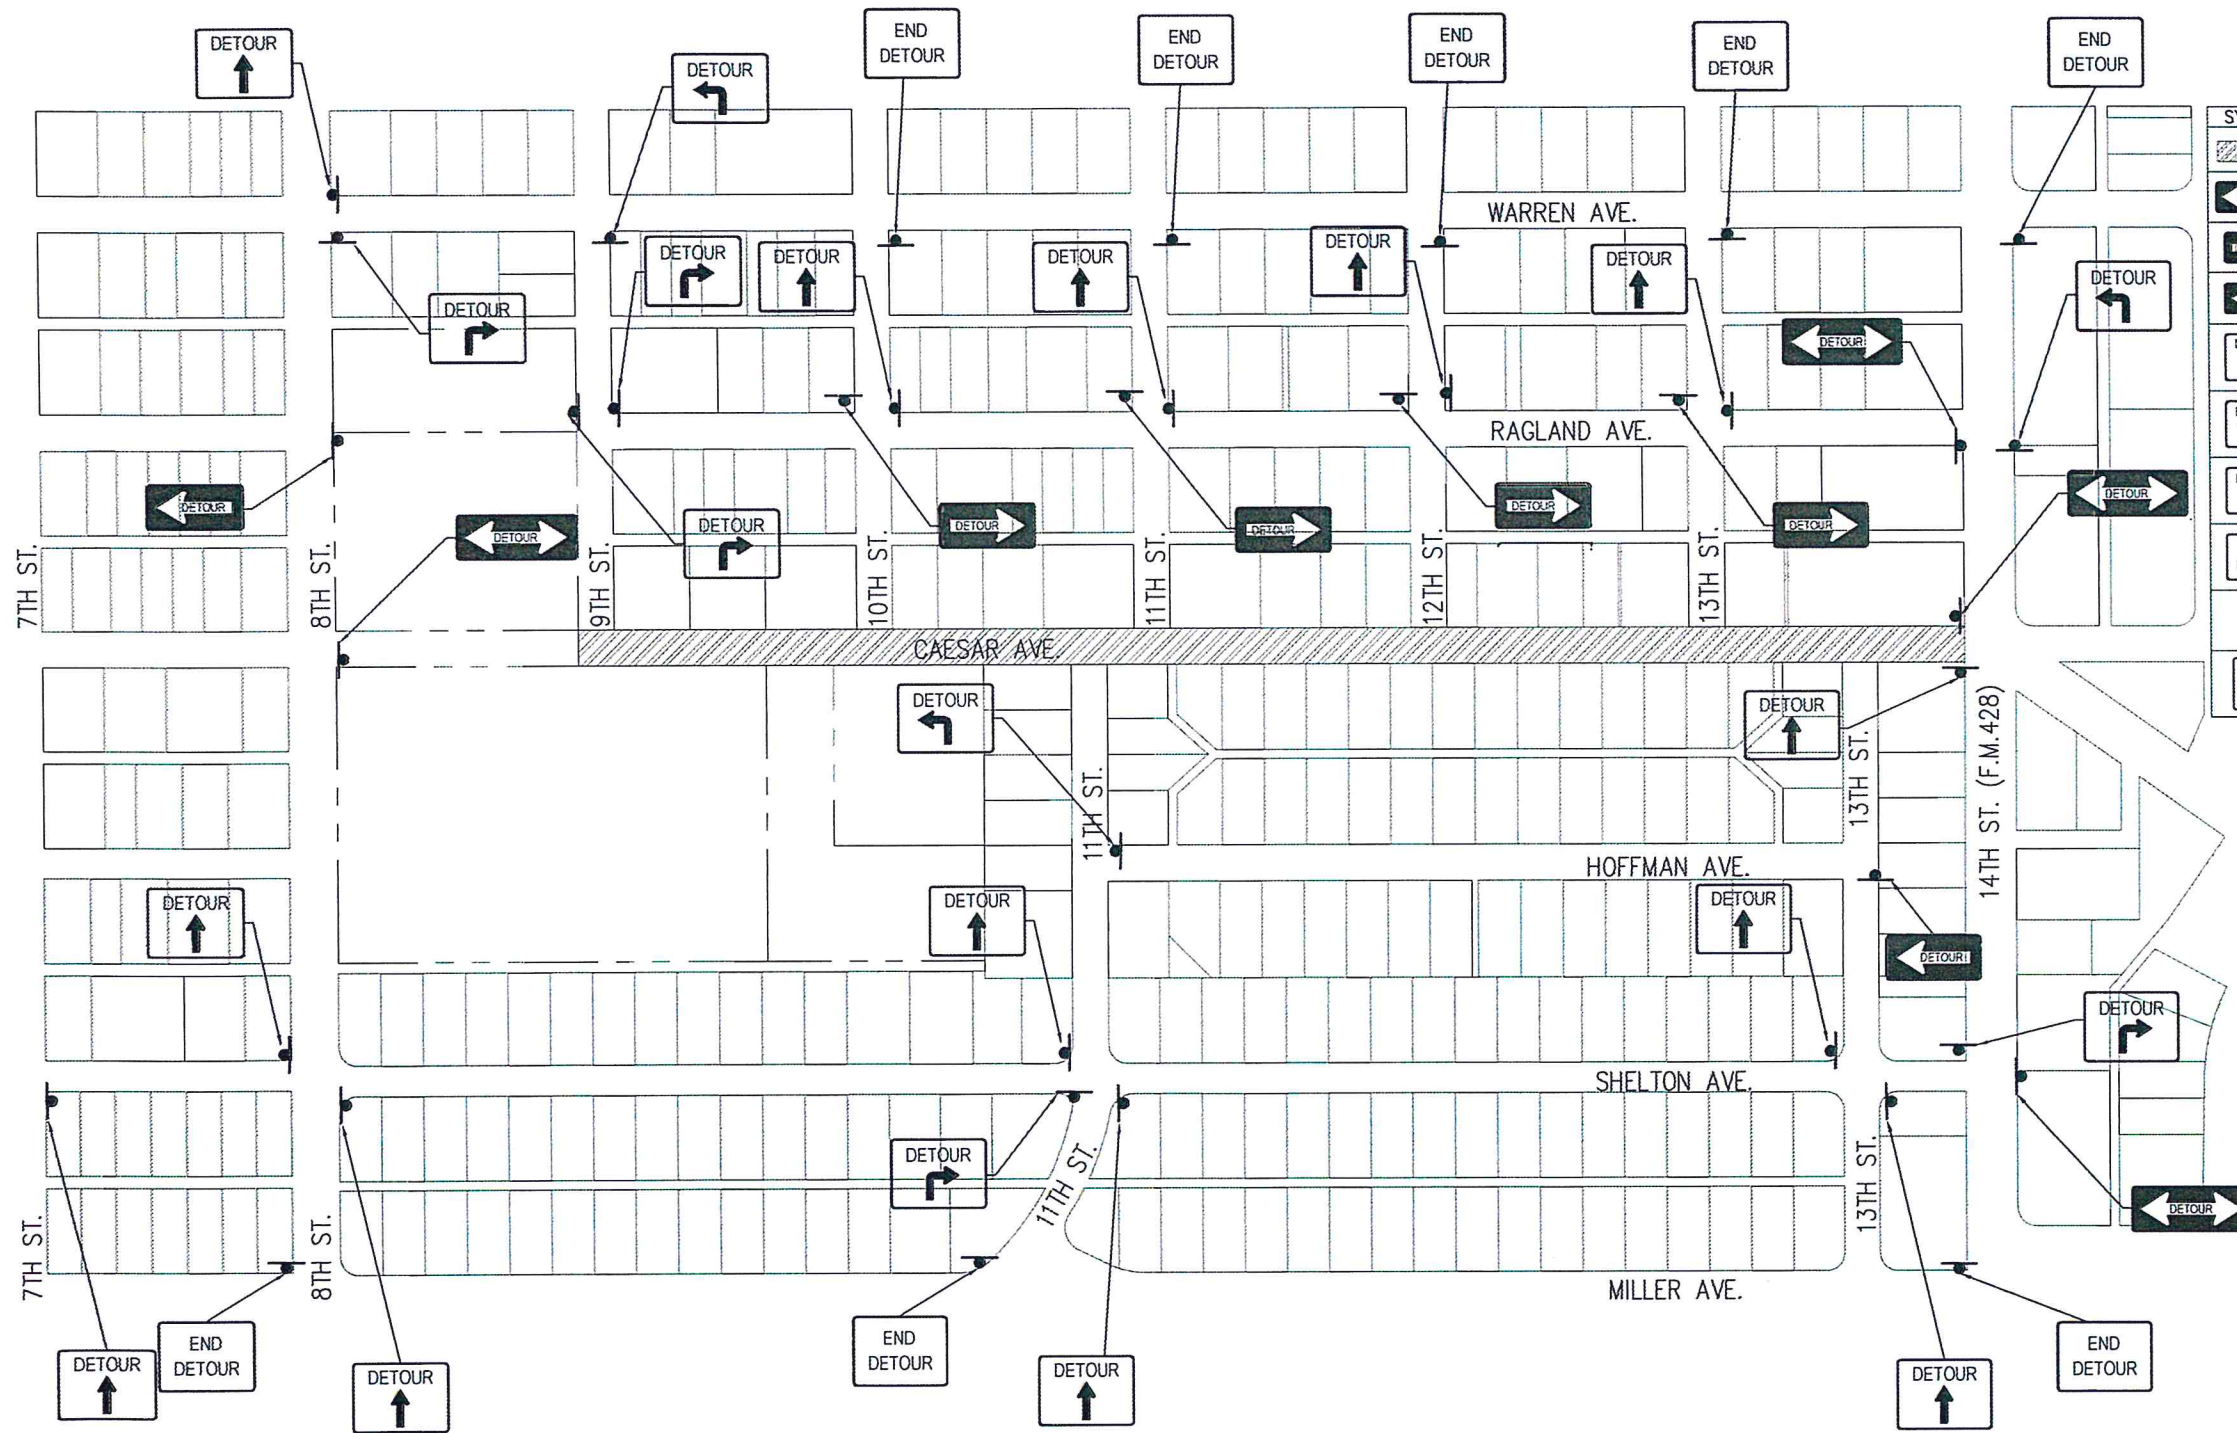

LEGEND


SYMBOL	DESCRIPTION	QTY.
	CONSTRUCTION LIMITS	STA. 13+80 TO STA. 36+85
	M4-10	4
	M4-10R	4
	M4-10L	2
	M4-9s	12
	M4-9TL	2
	M4-9TR	4
	M4-8a	7
	TY III BARRICADE	24
	LOCAL TRAFFIC ONLY	0

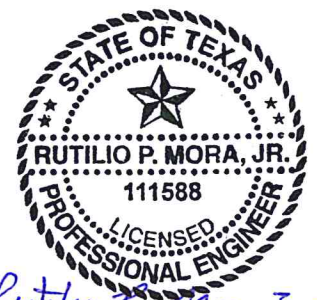


Rutilio P. Mora Jr.
1/3/19



PAVEMENT MARKING
TYPICAL PLAN VIEW
SCALE: 1" = 40'

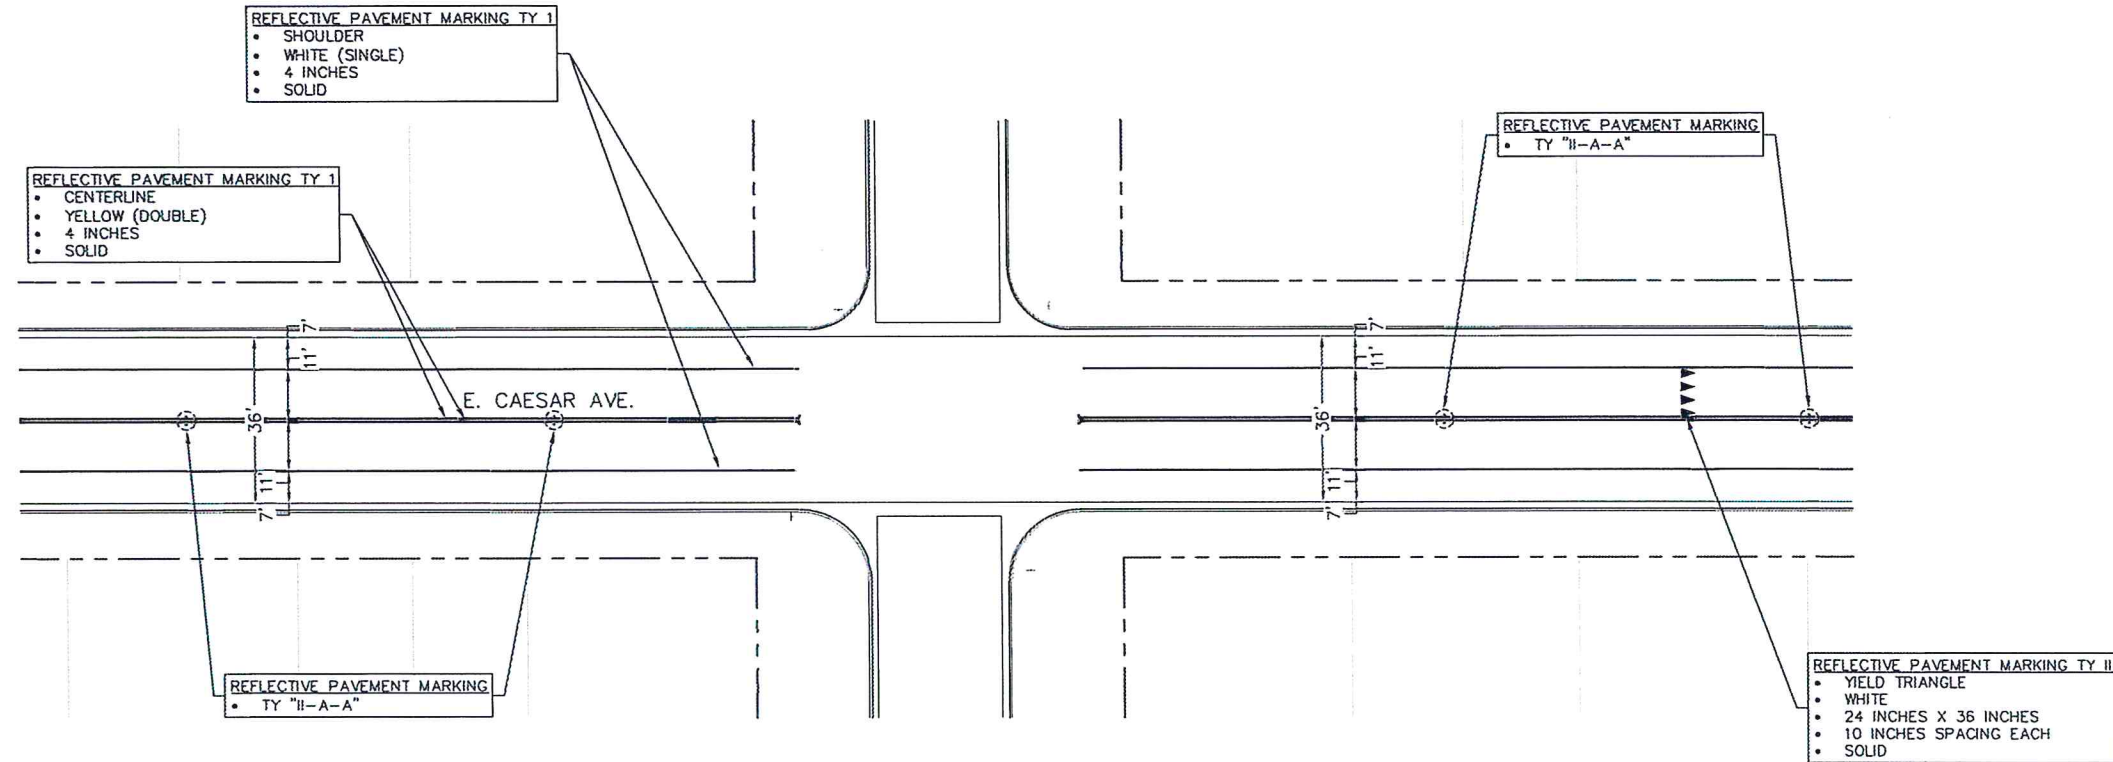

PAVEMENT MARKING
TYPICAL SECTION
SCALE: N.T.S.

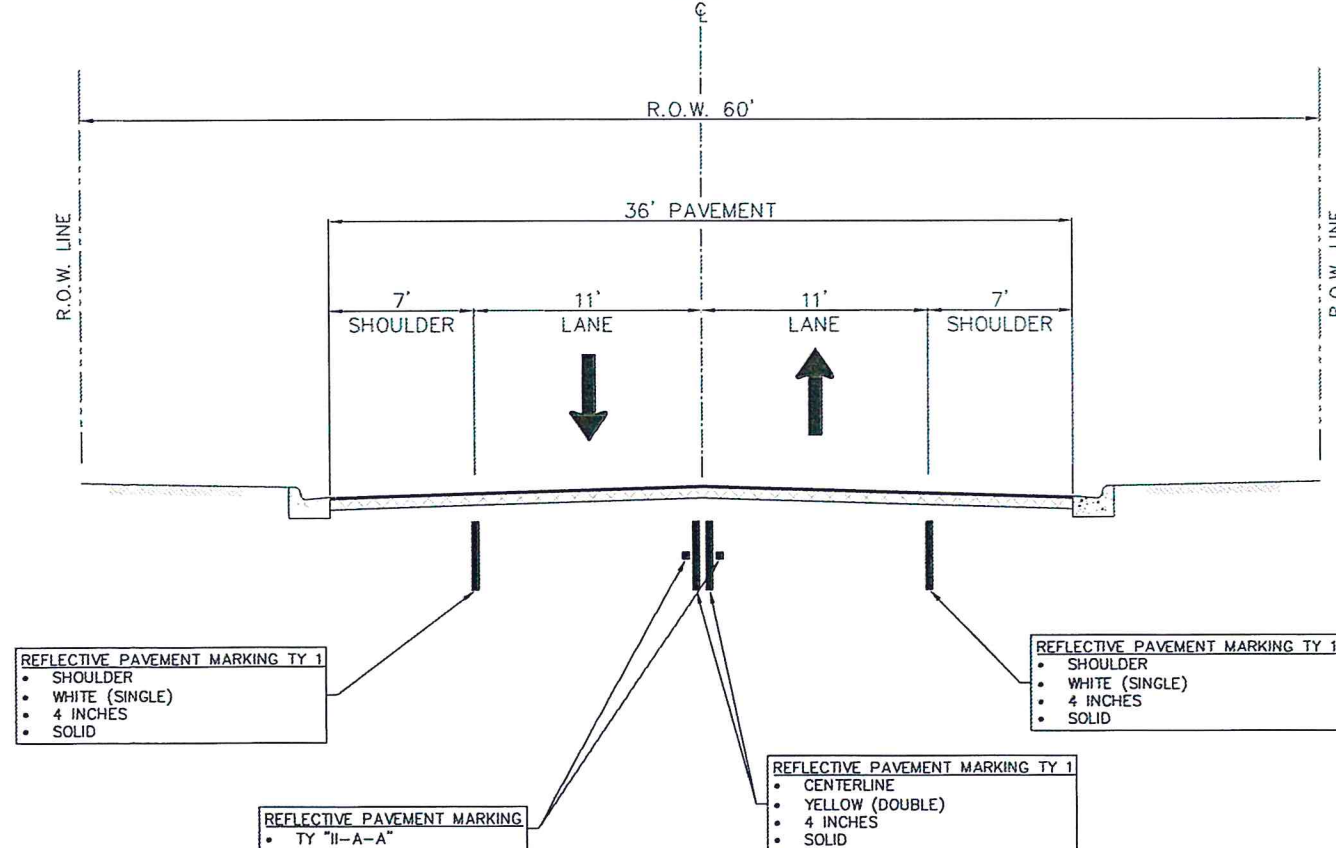



LOCATION			REFL PAV MRK TY I		REFL PAV MRK TY C		REFL PAV MARK	
			(W) (4") (SLD) (90 MIL)	(Y) (4") (SLD) (90 MIL)	(W) (12") (SLD) (90 MIL)	(W) (24") (SLD) (90 MIL)	TY II-A-A	(W) (24" X 36") (SLD) (100 MIL)
			LF	LF	LF	LF	EA	EA
E. CAESAR AVENUE								
6TH	TO	14TH	6475	6610	240	80	186	8
PROJECT TOTAL:			6475	6610	240	80	186	8

FOR CONTRACTOR'S INFORMATION ONLY



Rutilio P. Mora Jr.
1/3/19

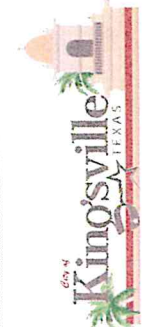

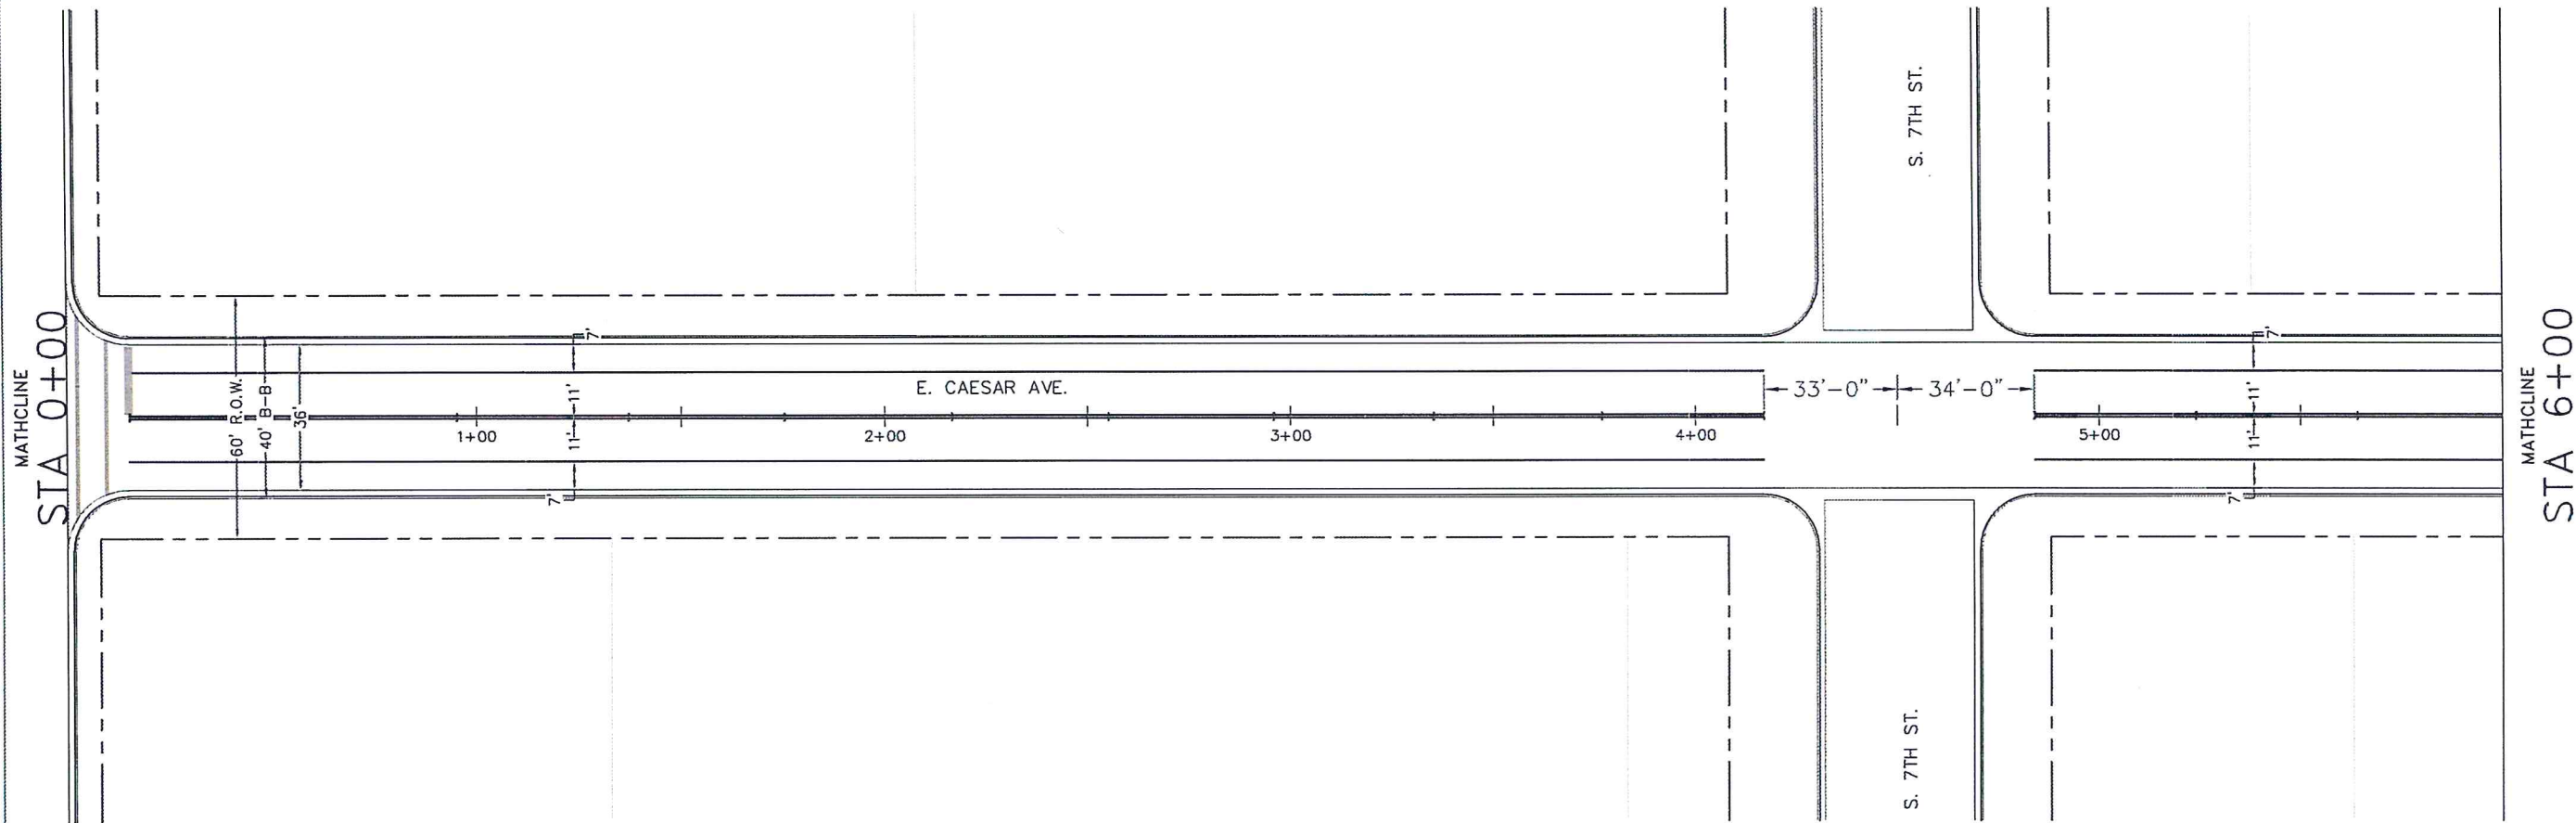

PAVEMENT MARKINGS
SCALE: 1"=50'

LEGEND


- SOLID STYLE WHITE MARKING
- SOLID DOUBLE YELLOW
- REFLECTORS (YELLOW)
- STOP BAR
- CROSSWALK
- YIELD TRIANGLES
- CUT/FILL SLOPE



Rutilio P. Mora, Jr.
11/3/19

PROPOSED PAVEMENT MARKINGS
BASE BID
2018 E. CAESAR AVENUE
STREET IMPROVEMENTS


Drawn by: R. TOVAR		CITY OF KINGSVILLE ENGINEERING DEPARTMENT 400 West King Kingsville, Texas 78363 Office 361.595.8007 Fax 361.595.8035
Date: 9/10/2018		
Checked by: R. MORA		
Job:		
Scale: N.T.S.		

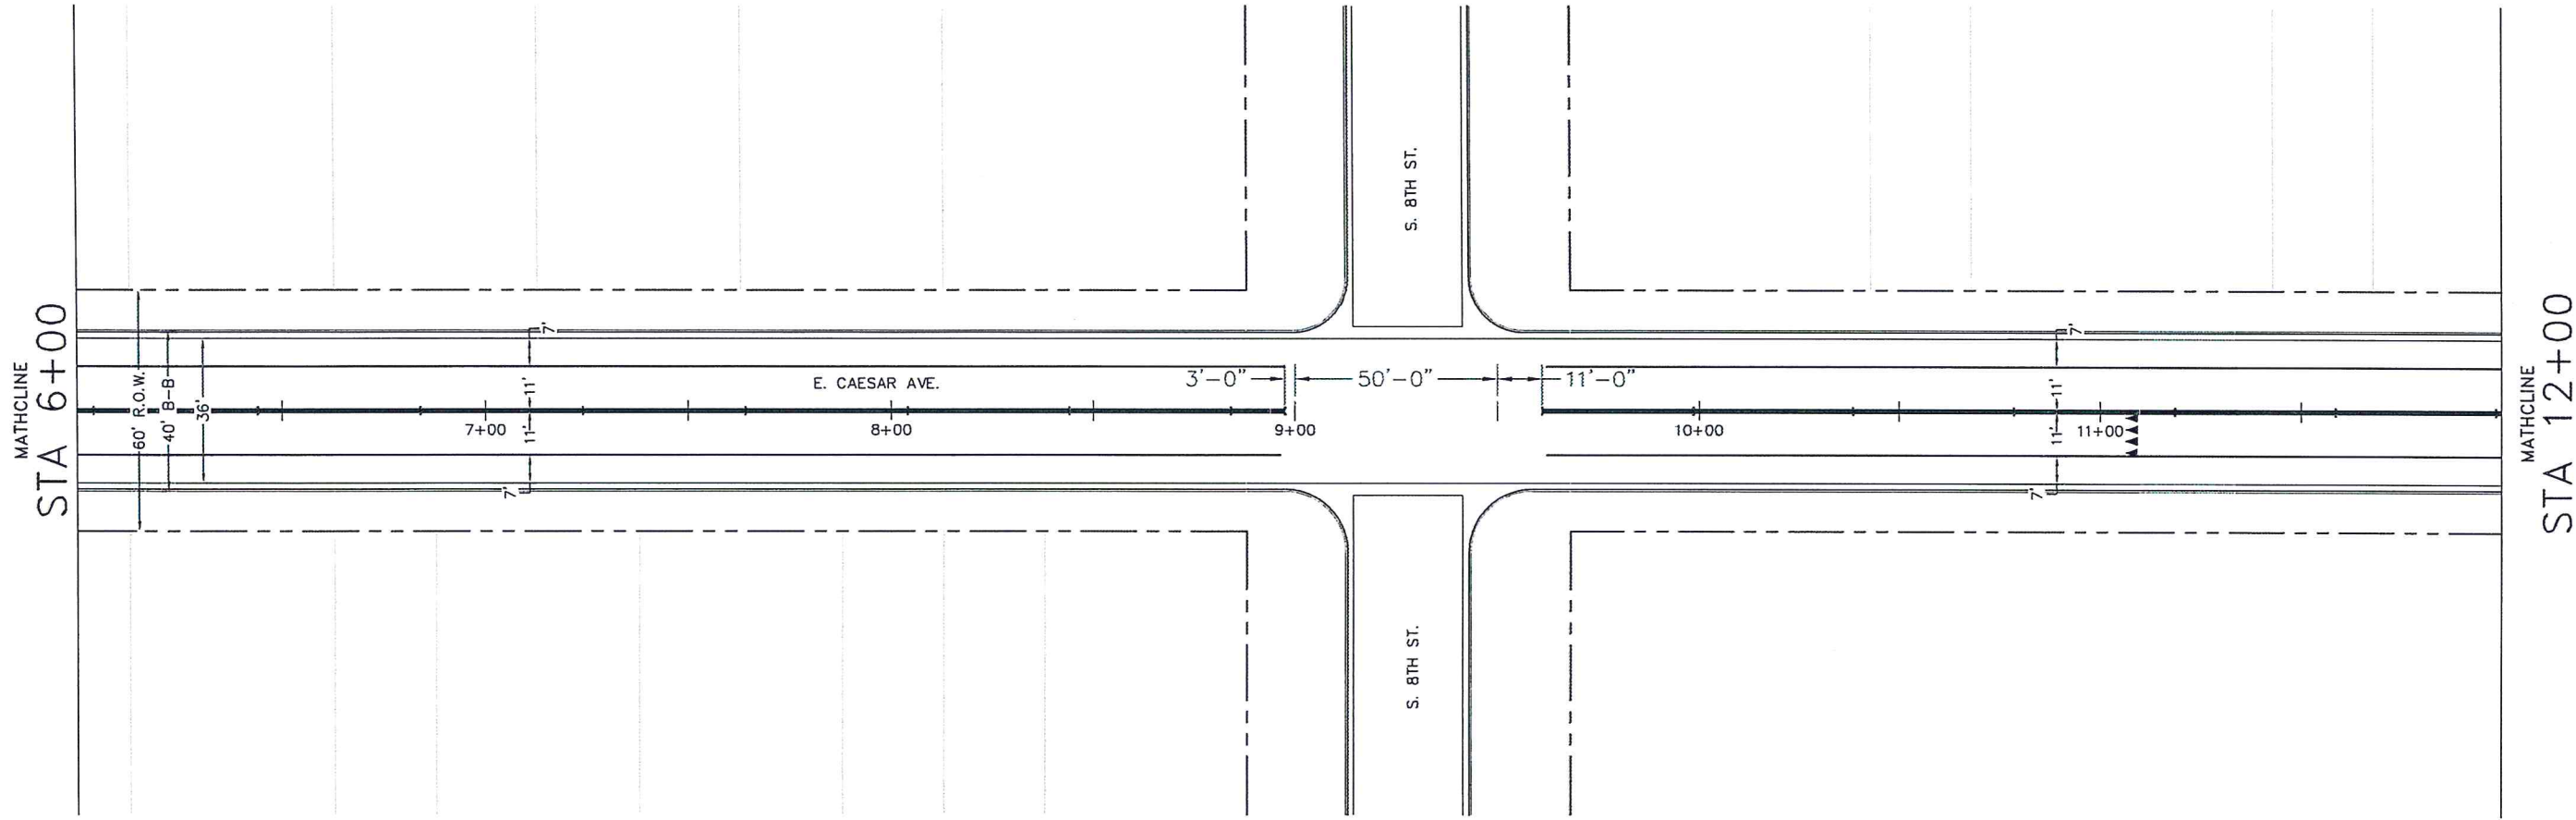

PAVEMENT MARKINGS
SCALE: 1"=50'

LEGEND

- SOLID STYLE WHITE MARKING
- SOLID DOUBLE YELLOW
- REFLECTORS (YELLOW)
- STOP BAR
- CROSSWALK
- YIELD TRIANGLES
- CUT/FILL SLOPE

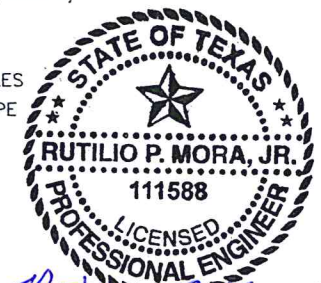


Rutilio P. Mora, Jr.
1/3/19

PROPOSED PAVEMENT MARKINGS
BASE BID
2018 E. CAESAR AVENUE
STREET IMPROVEMENTS

Drawn by: R. TOVAR
Date: 9/10/2018
Checked by: R. MORA
Job:
Scale: N.T.S.

CITY OF KINGSVILLE
ENGINEERING DEPARTMENT
400 West King
Kingsville, Texas 78363
Office 361.595.8007
Fax 361.595.8035



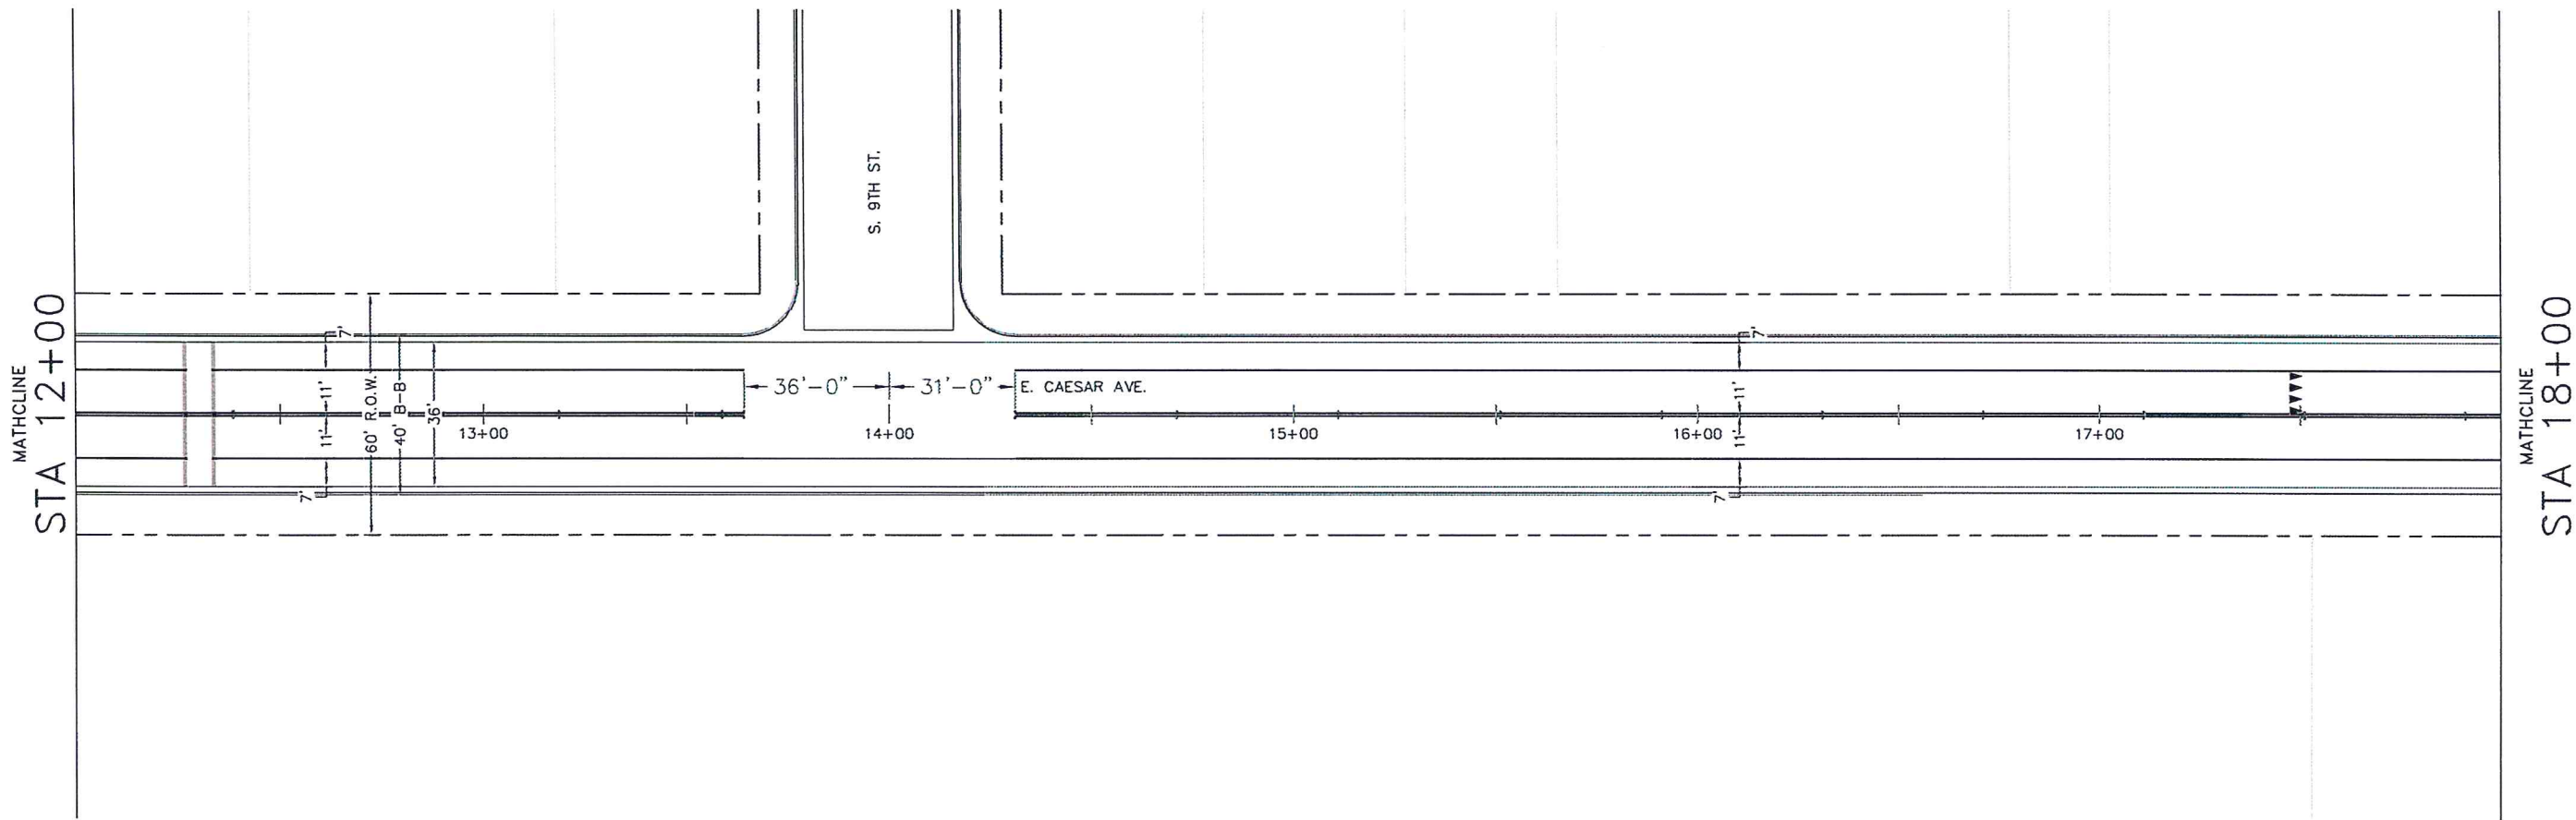

PAVEMENT MARKINGS

SCALE: 1"=50'

LEGEND

- SOLID STYLE WHITE MARKING
- SOLID DOUBLE YELLOW
- : REFLECTORS (YELLOW)
- STOP BAR
- CROSSWALK
- YIELD TRIANGLES
- CUT/FILL SLOPE




Rutilio P. Mora, Jr.
1/3/19

PROPOSED PAVEMENT MARKINGS BASE BID 2018 E. CAESAR AVENUE STREET IMPROVEMENTS

Drawn by: R. TOVAR
Date: 9/10/2018
Checked by: R. MORA
Job:
Scale: N.T.S.



CITY OF KINGSVILLE
ENGINEERING DEPARTMENT
400 West King
Kingsville, Texas 78363
Office 361.595.8007
Fax 361.595.8035

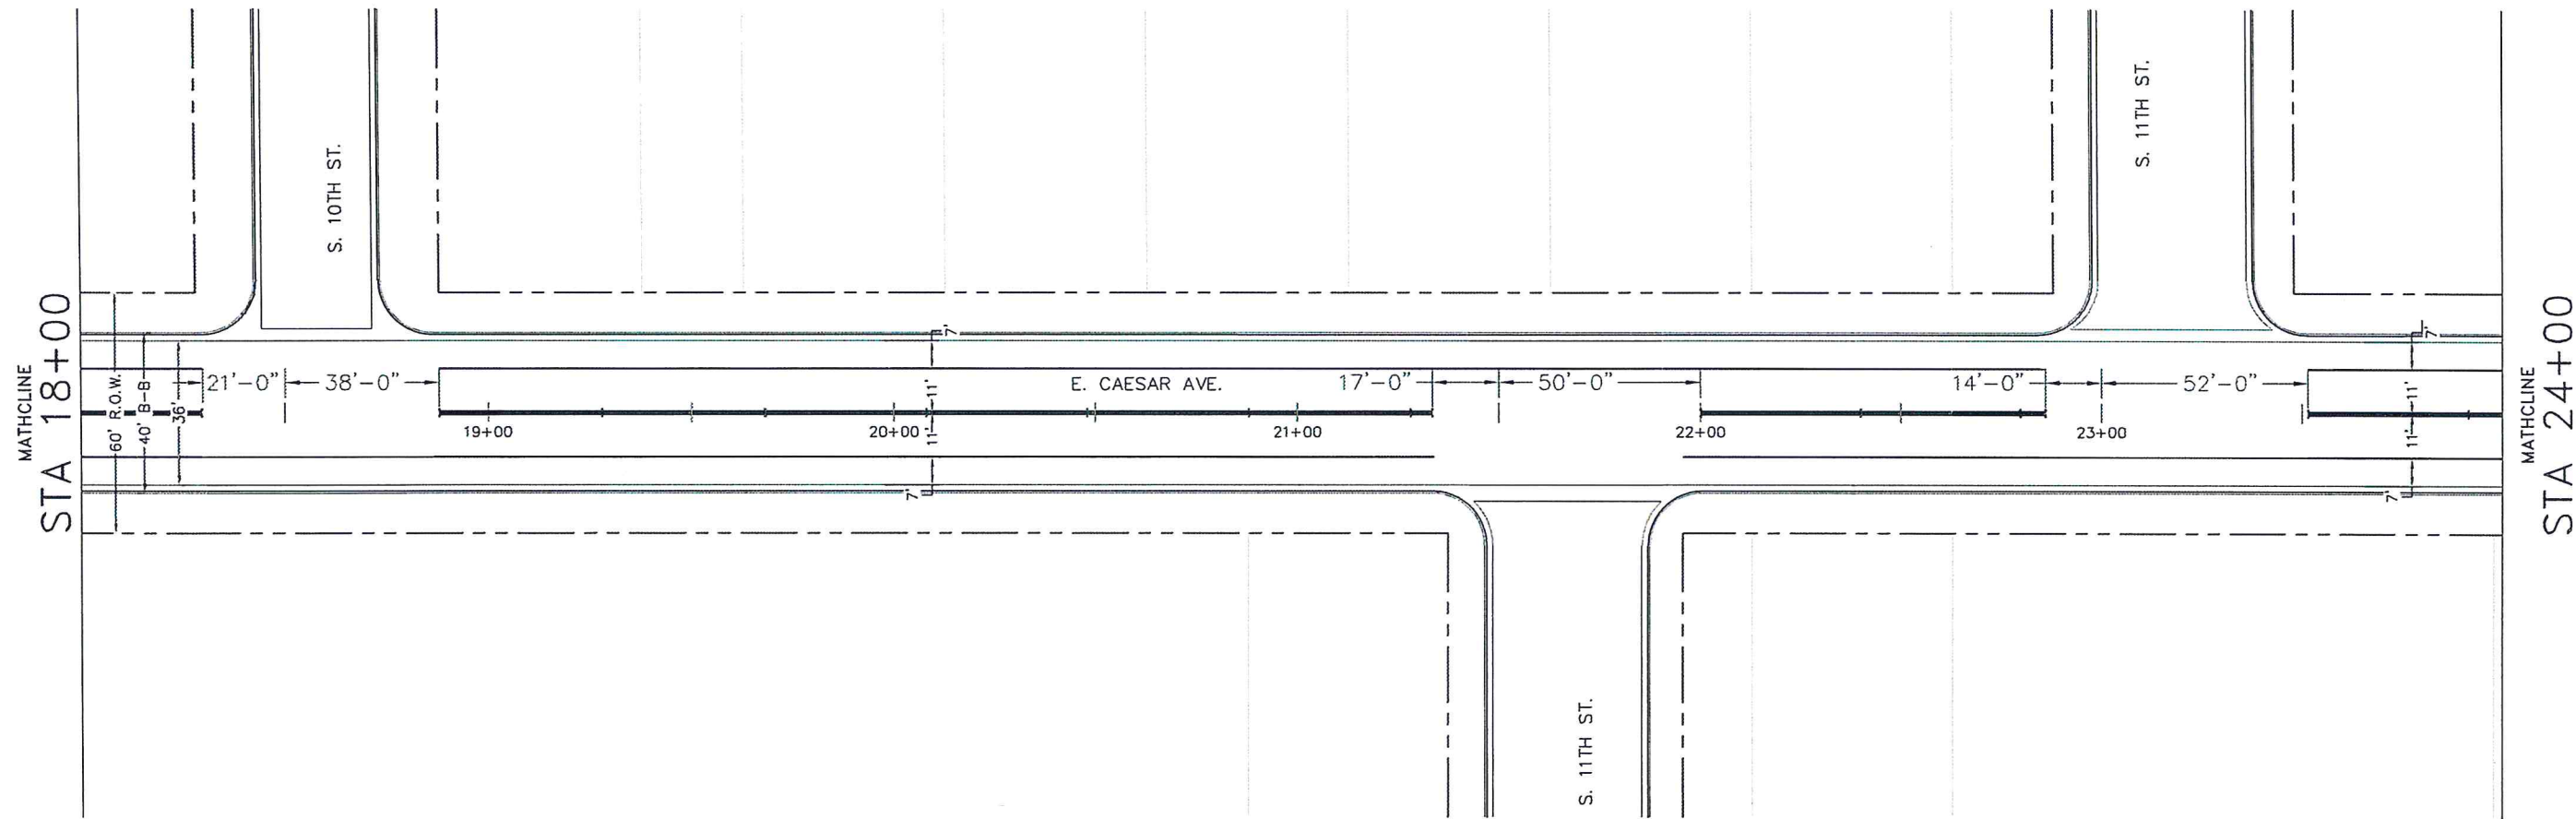

PAVEMENT MARKINGS
SCALE: 1"=50'

LEGEND

- SOLID STYLE WHITE MARKING
- SOLID DOUBLE YELLOW
- REFLECTORS (YELLOW)
- STOP BAR
- CROSSWALK
- YIELD TRIANGLES
- CUT/FILL SLOPE

STATE OF TEXAS

RUTILIO P. MORA, JR.

111588

LICENSED PROFESSIONAL ENGINEER


Rutilio P. Mora Jr.
1/3/19

PROPOSED PAVEMENT MARKINGS
BASE BID
2018 E. CAESAR AVENUE
STREET IMPROVEMENTS

Drawn by: R. TOVAR
Date: 9/10/2018
Checked by: R. MORA
Job:
Scale: N.T.S.

CITY OF KINGSVILLE
ENGINEERING DEPARTMENT
400 West King
Kingsville, Texas 78363
Office 361.595.8007
Fax 361.595.8035



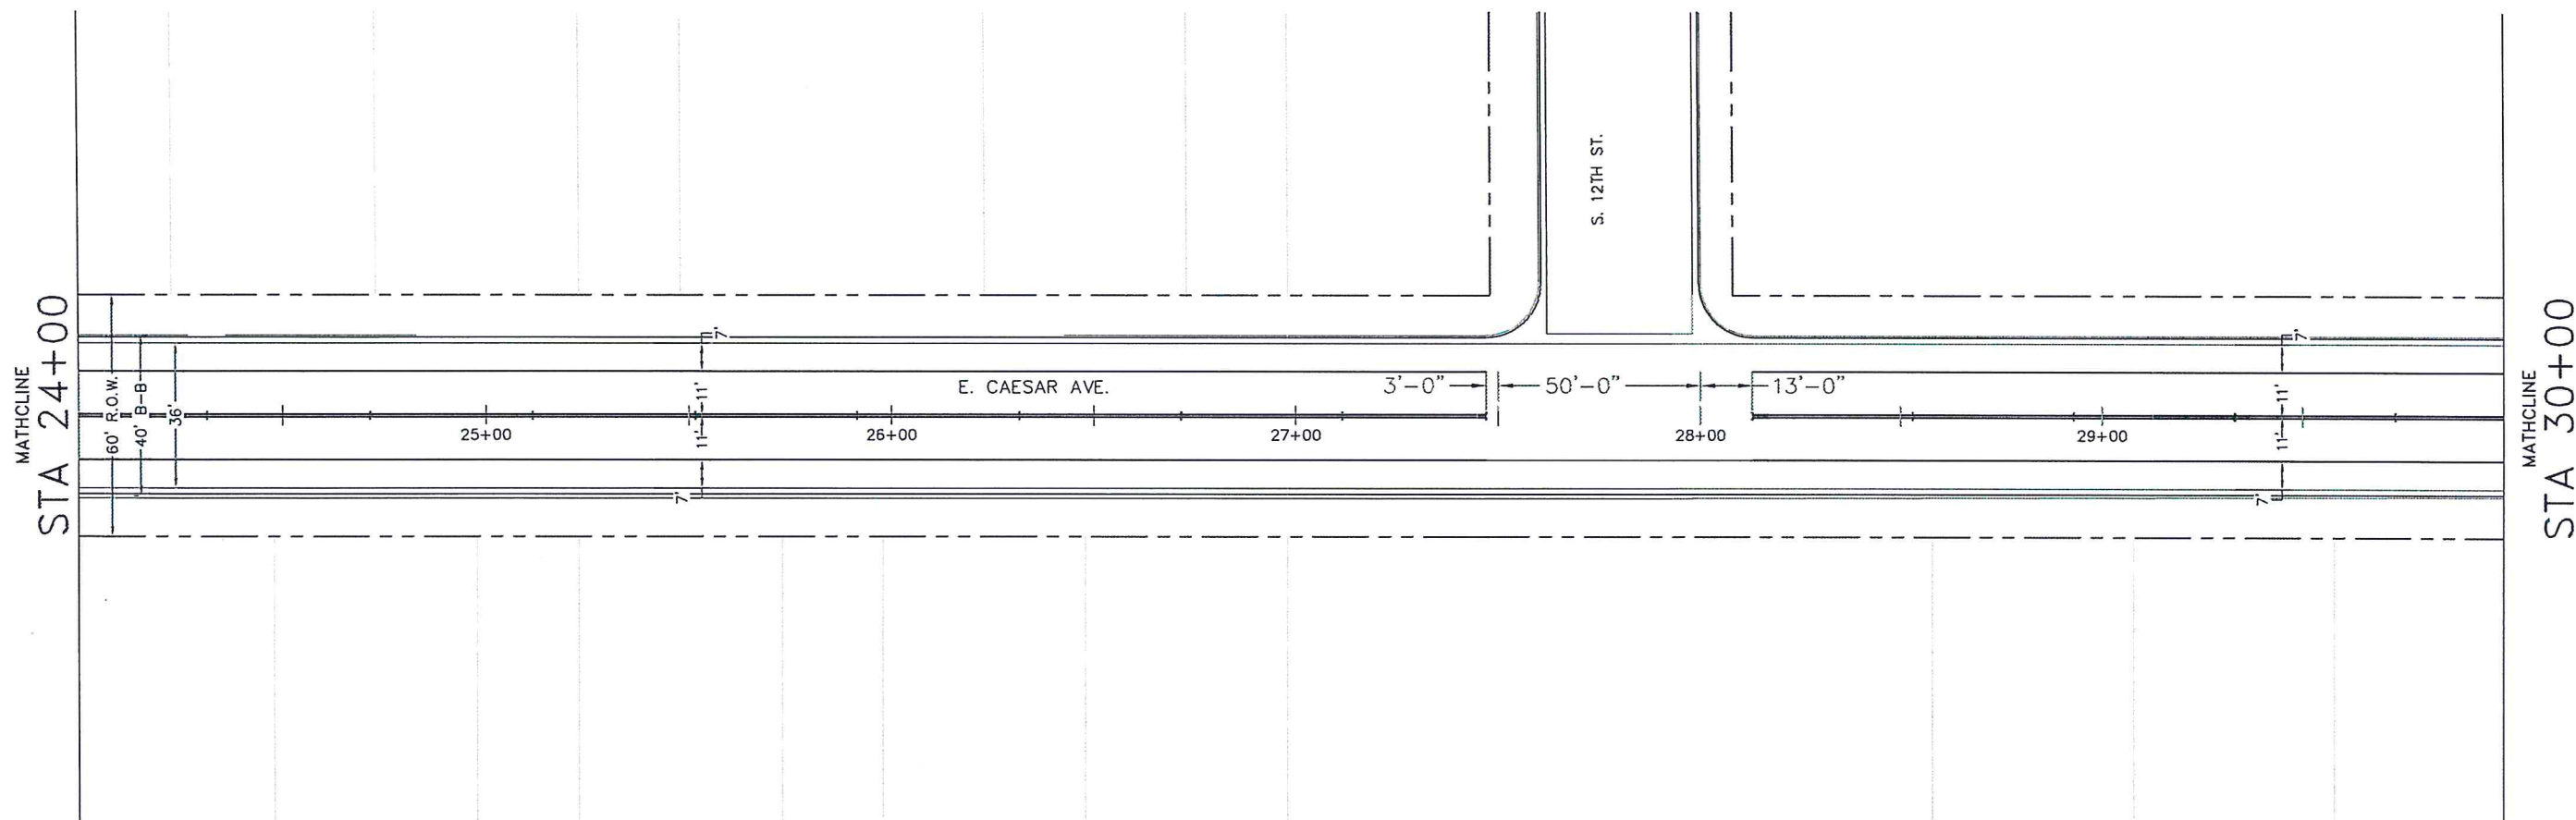

PAVEMENT MARKINGS SCALE: 1"=50'

- LEGEND**
- SOLID STYLE WHITE MARKING
 - SOLID DOUBLE YELLOW
 - REFLECTORS (YELLOW)
 - STOP BAR
 - CROSSWALK
 - YIELD TRIANGLES
 - CUT/FILL SLOPE



Rutilio P. Mora Jr.
11/3/19


PROPOSED PAVEMENT MARKINGS

BASE BID
2018 E. CAESAR AVENUE
STREET IMPROVEMENTS

Drawn by: R. TOVAR
Date: 9/10/2018
Checked by: R. MORA
Job:
Scale: N.T.S.

CITY OF KINGSVILLE
ENGINEERING DEPARTMENT
400 West King
Kingsville, Texas 78363
Office 361.595.8007
Fax 361.595.8035



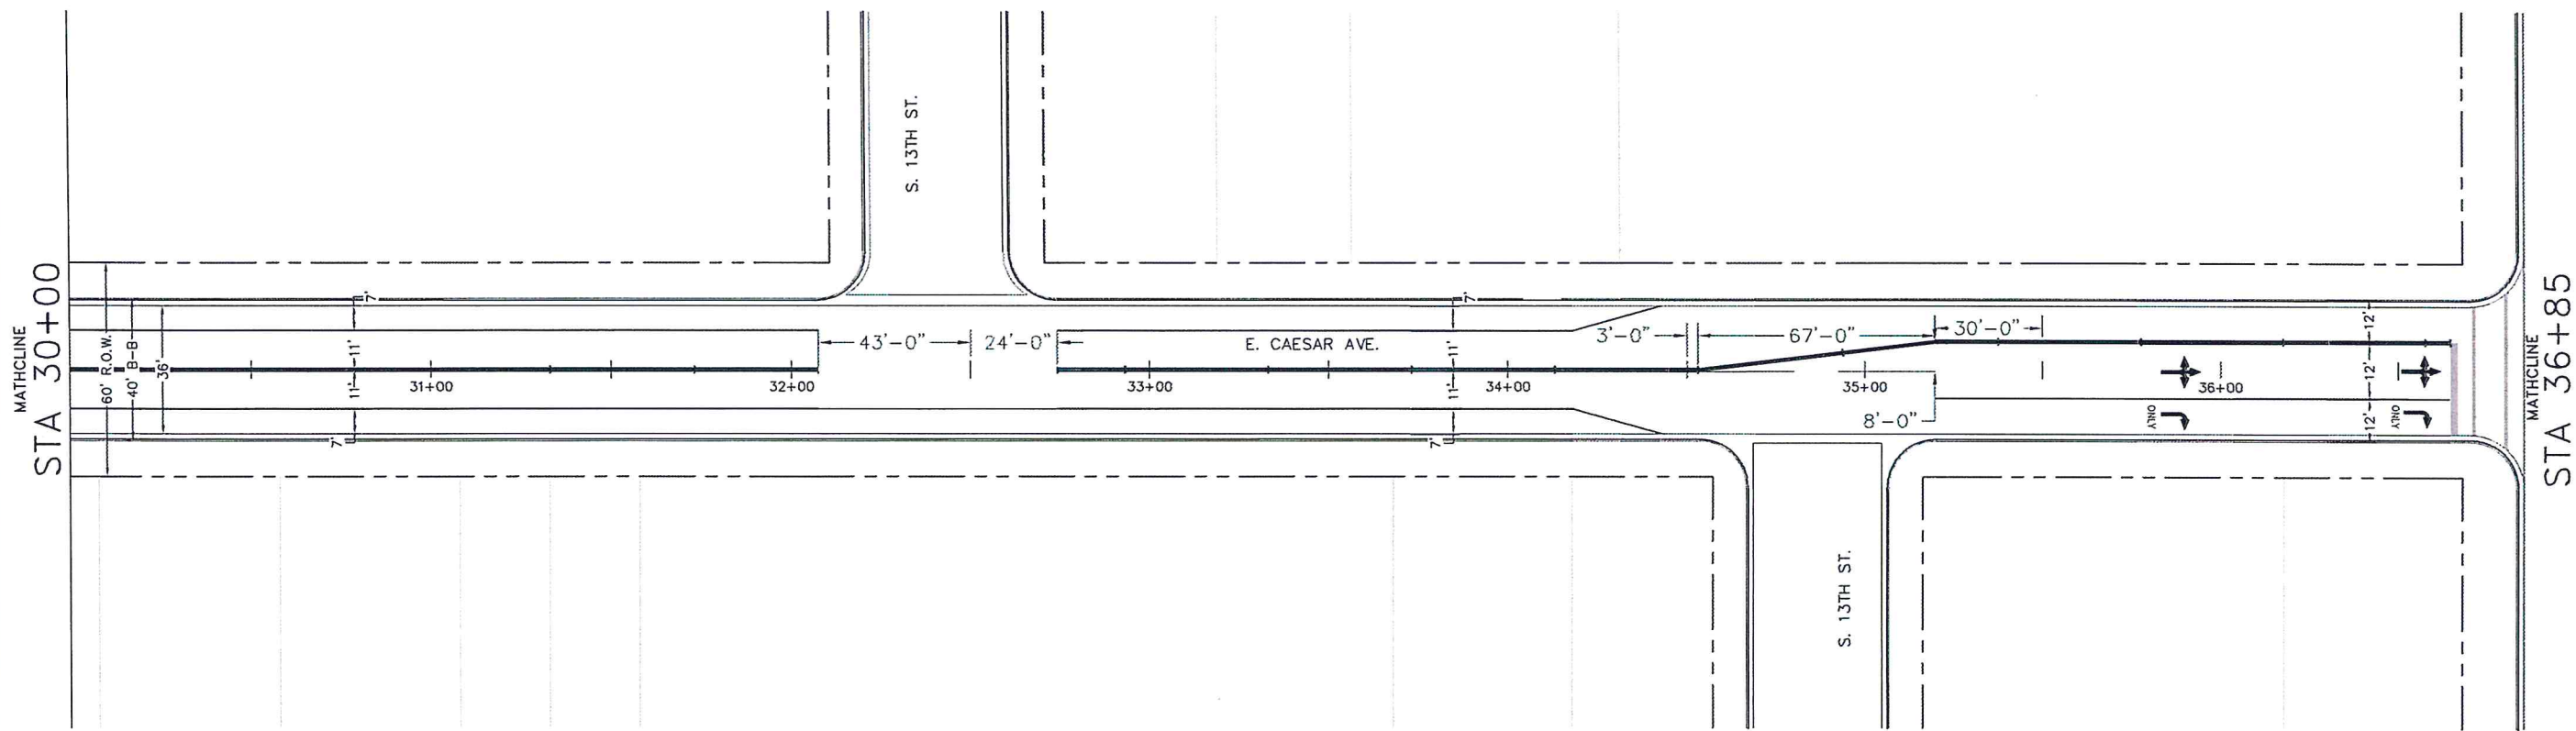

PAVEMENT MARKINGS
SCALE: 1"=50'

LEGEND

- SOLID STYLE WHITE MARKING
- SOLID DOUBLE YELLOW
- : REFLECTORS (YELLOW)
- STOP BAR
- CROSSWALK
- ▲▲▲ YIELD TRIANGLES
- Y CUT/FILL SLOPE



1/3/19


Rutilio P. Mora Jr.

PROPOSED PAVEMENT MARKINGS
BASE BID
2018 E. CAESAR AVENUE
STREET IMPROVEMENTS

Drawn by: R. TOVAR
Date: 9/10/2018
Checked by: R. MORA
Job:
Scale: N.T.S.




CITY OF KINGSVILLE
ENGINEERING DEPARTMENT
400 West King
Kingsville, Texas 78363
Office 361.595.8007
Fax 361.595.8035

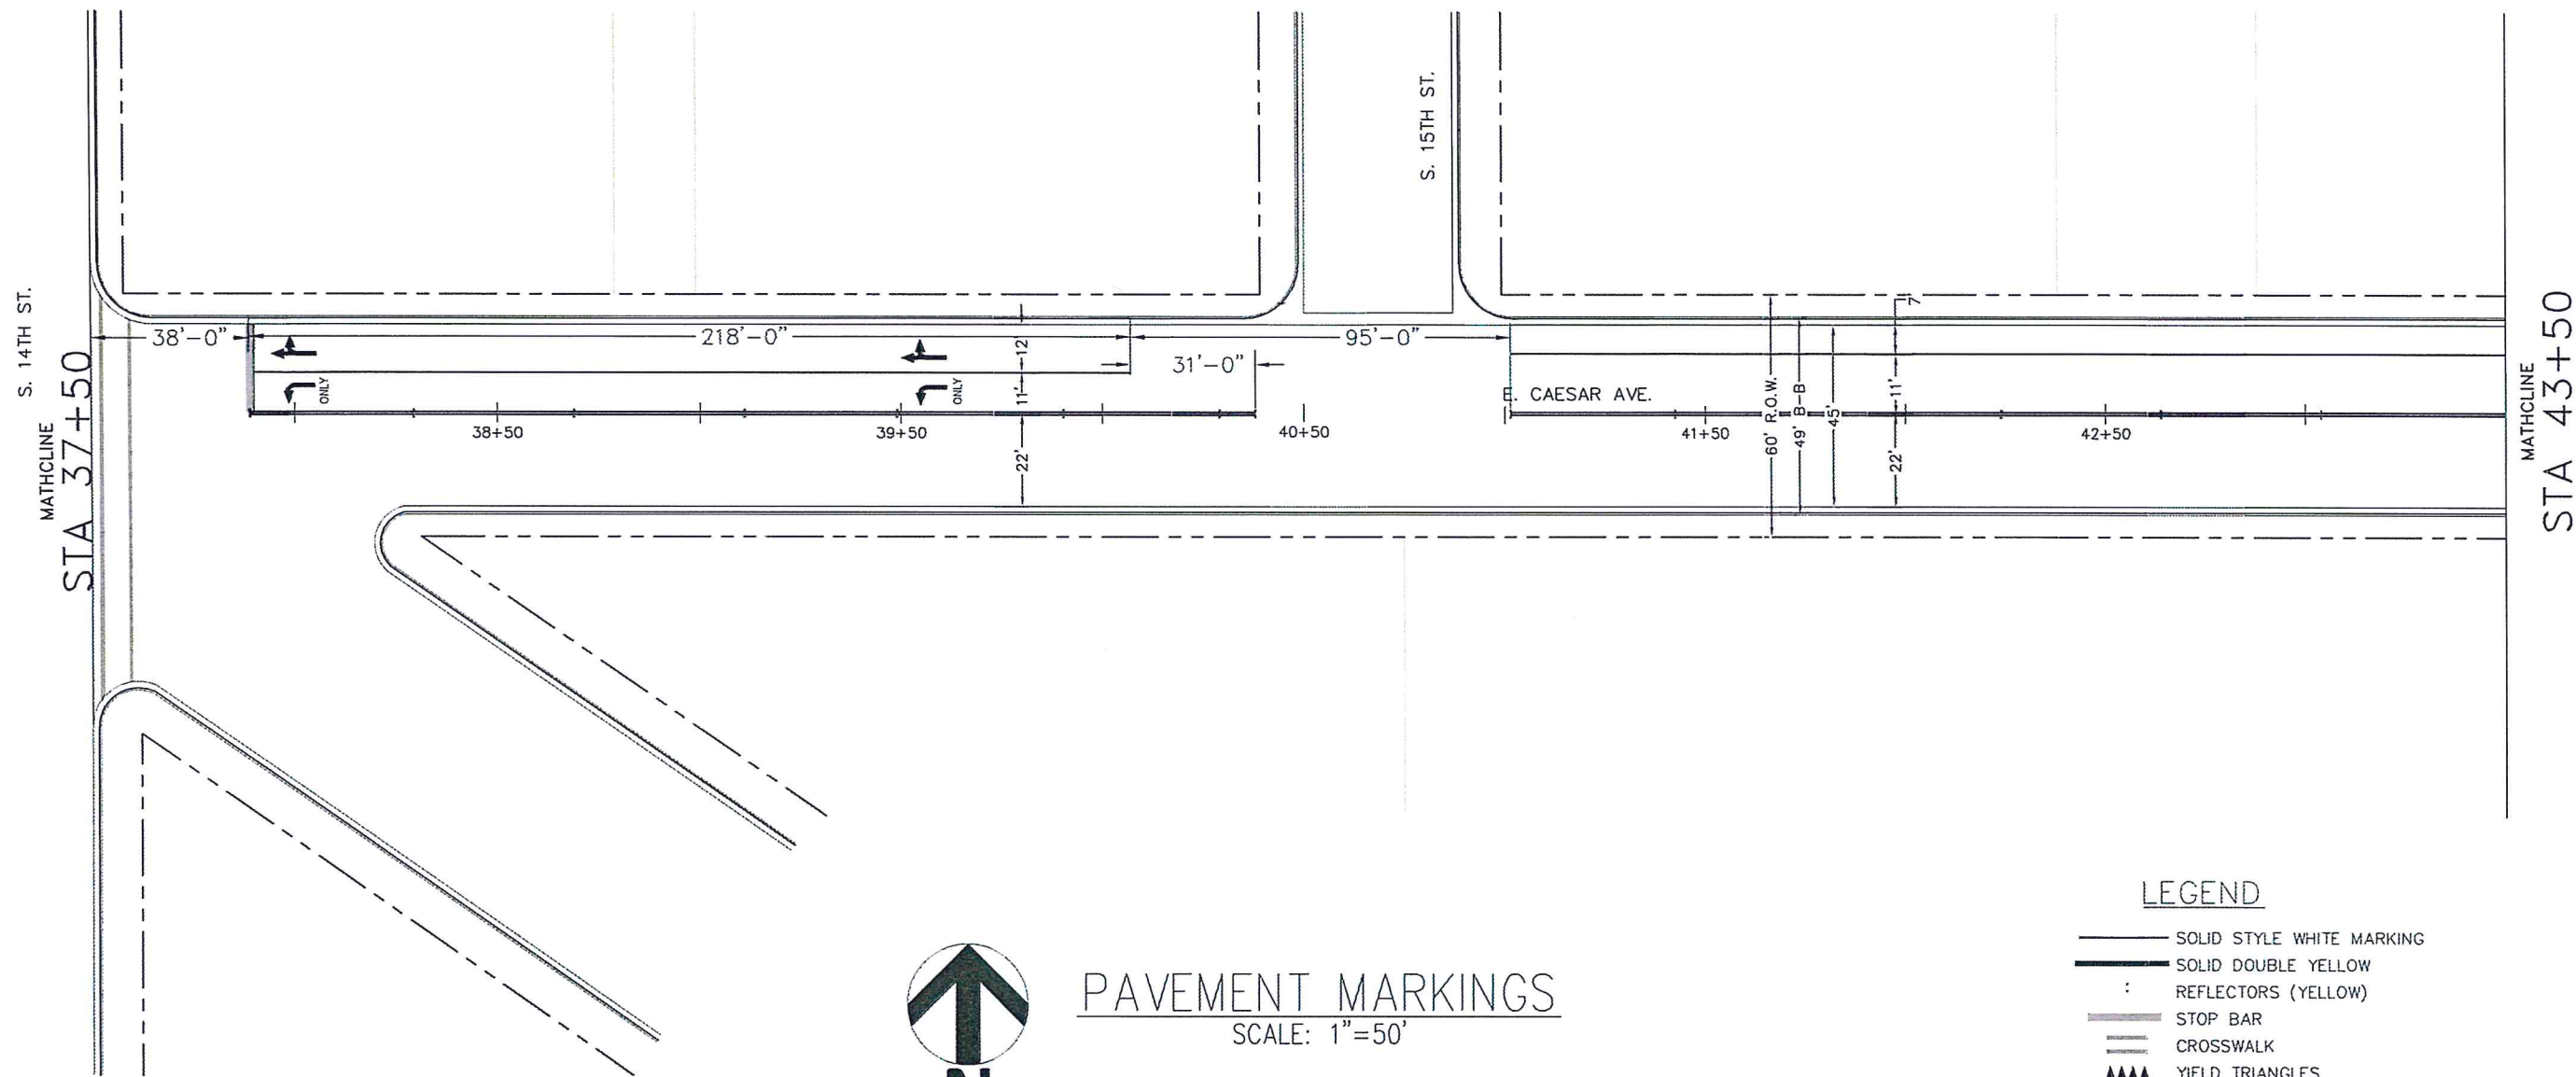

PAVEMENT MARKINGS SCALE: 1"=50'

LEGEND

- SOLID STYLE WHITE MARKING
- SOLID DOUBLE YELLOW
- REFLECTORS (YELLOW)
- STOP BAR
- CROSSWALK
- YIELD TRIANGLES
- CUT/FILL SLOPE

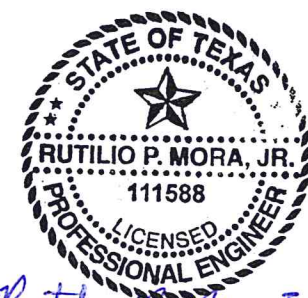

Rutilio P. Mora, Jr.
1/3/19


PROPOSED PAVEMENT MARKINGS - ALTERNATIVE BID No II 2018 E. CAESAR AVENUE STREET IMPROVEMENTS

Drawn by: R. TOVAR
Date: 9/10/2018
Checked by: R. MORA
Job:
Scale: N.T.S.



CITY OF KINGSVILLE
ENGINEERING DEPARTMENT
400 West King
Kingsville, Texas 78363
Office 361.595.8007
Fax 361.595.8035

MATHCLINE
STA 43+50

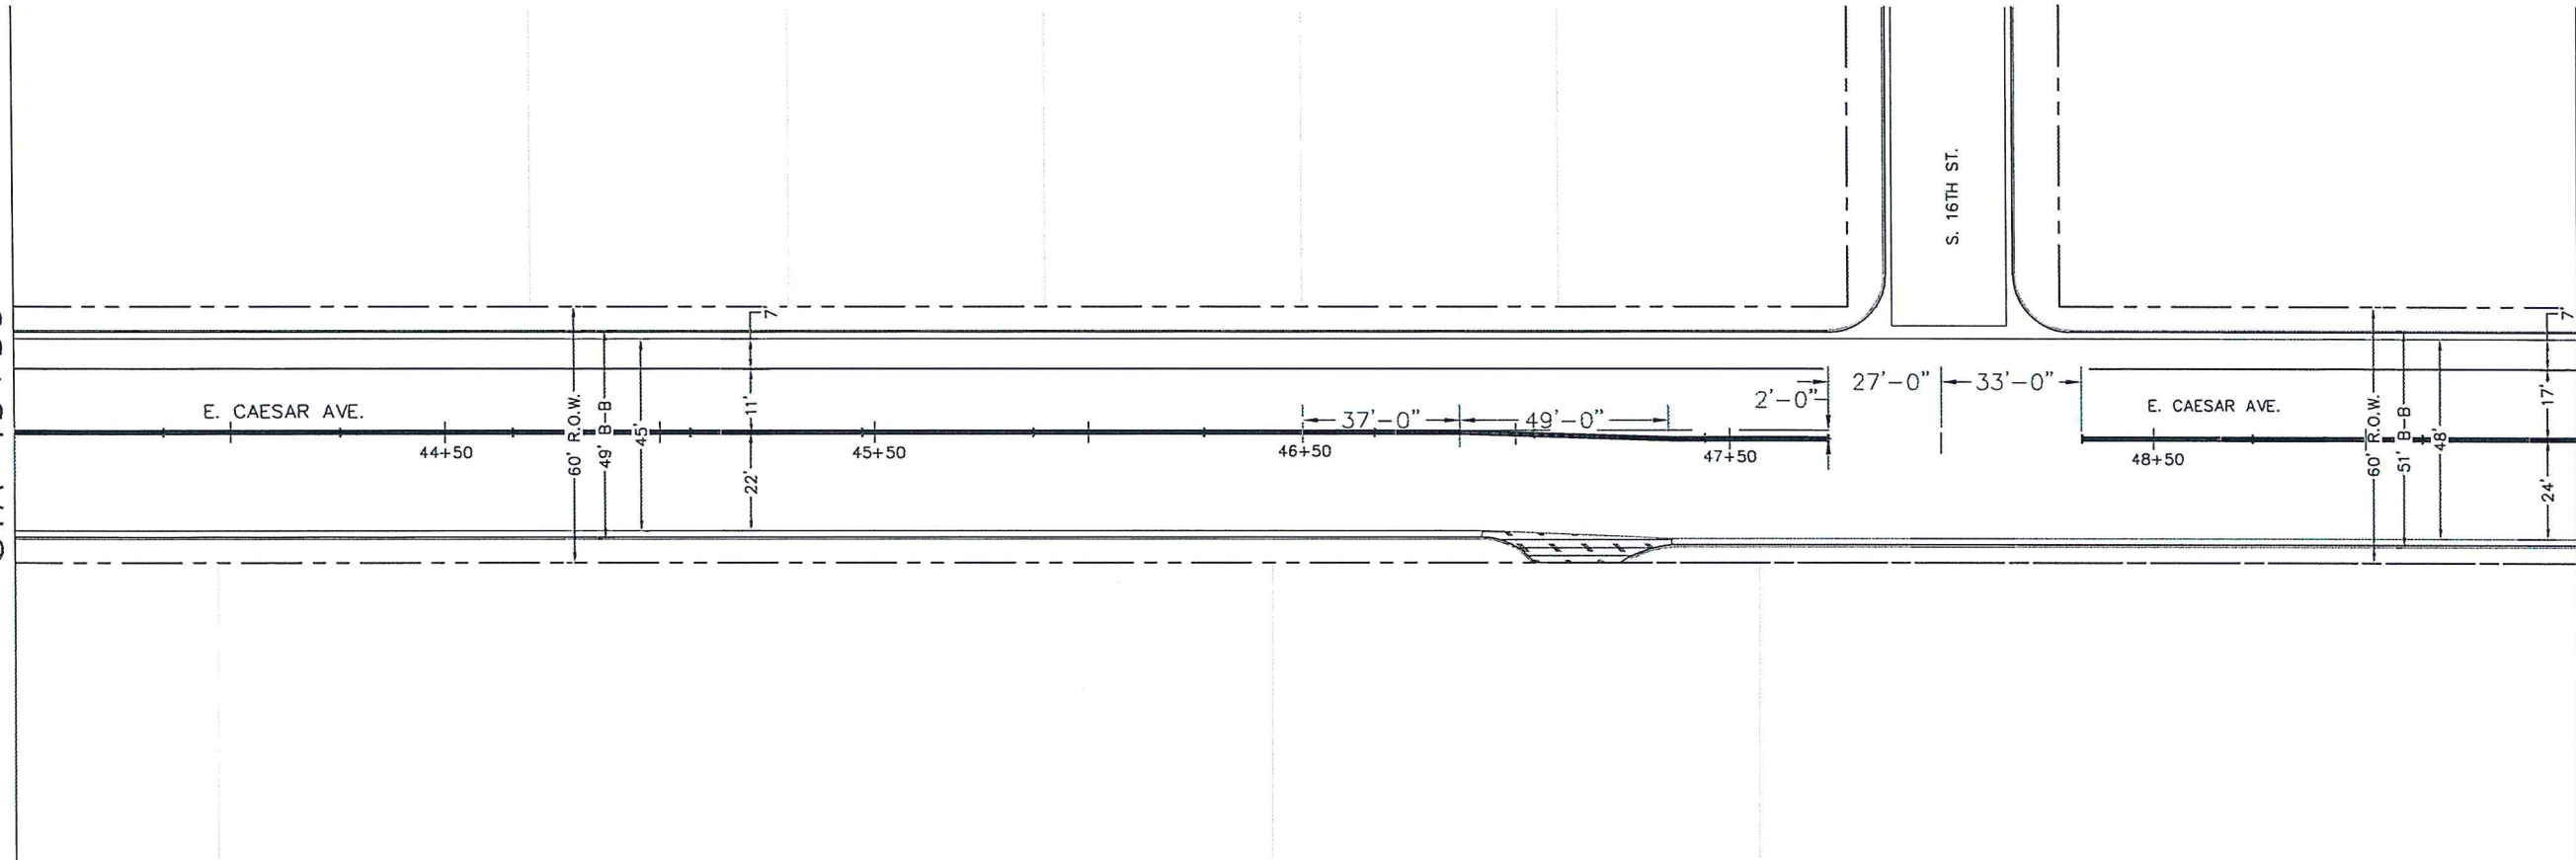

MATHCLINE
STA 49+50




PAVEMENT MARKINGS

SCALE: 1"=50'

LEGEND

- SOLID STYLE WHITE MARKING
- SOLID DOUBLE YELLOW
- REFLECTORS (YELLOW)
- STOP BAR
- CROSSWALK
- YIELD TRIANGLES
- CUT/FILL SLOPE

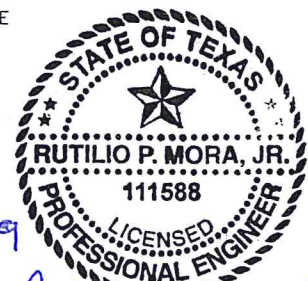

1/31/19

Rutilio P. Mora, Jr.

PROPOSED PAVEMENT MARKINGS

- ALTERNATIVE BID No II


2018 E. CAESAR AVENUE

STREET IMPROVEMENTS

Drawn by: R. TOVAR
Date: 9/10/2018
Checked by: R. MORA
Job:
Scale: N.T.S.

CITY OF KINGSVILLE
ENGINEERING DEPARTMENT
400 West King
Kingsville, Texas 78363
Office 361.595.8007
Fax 361.595.8035



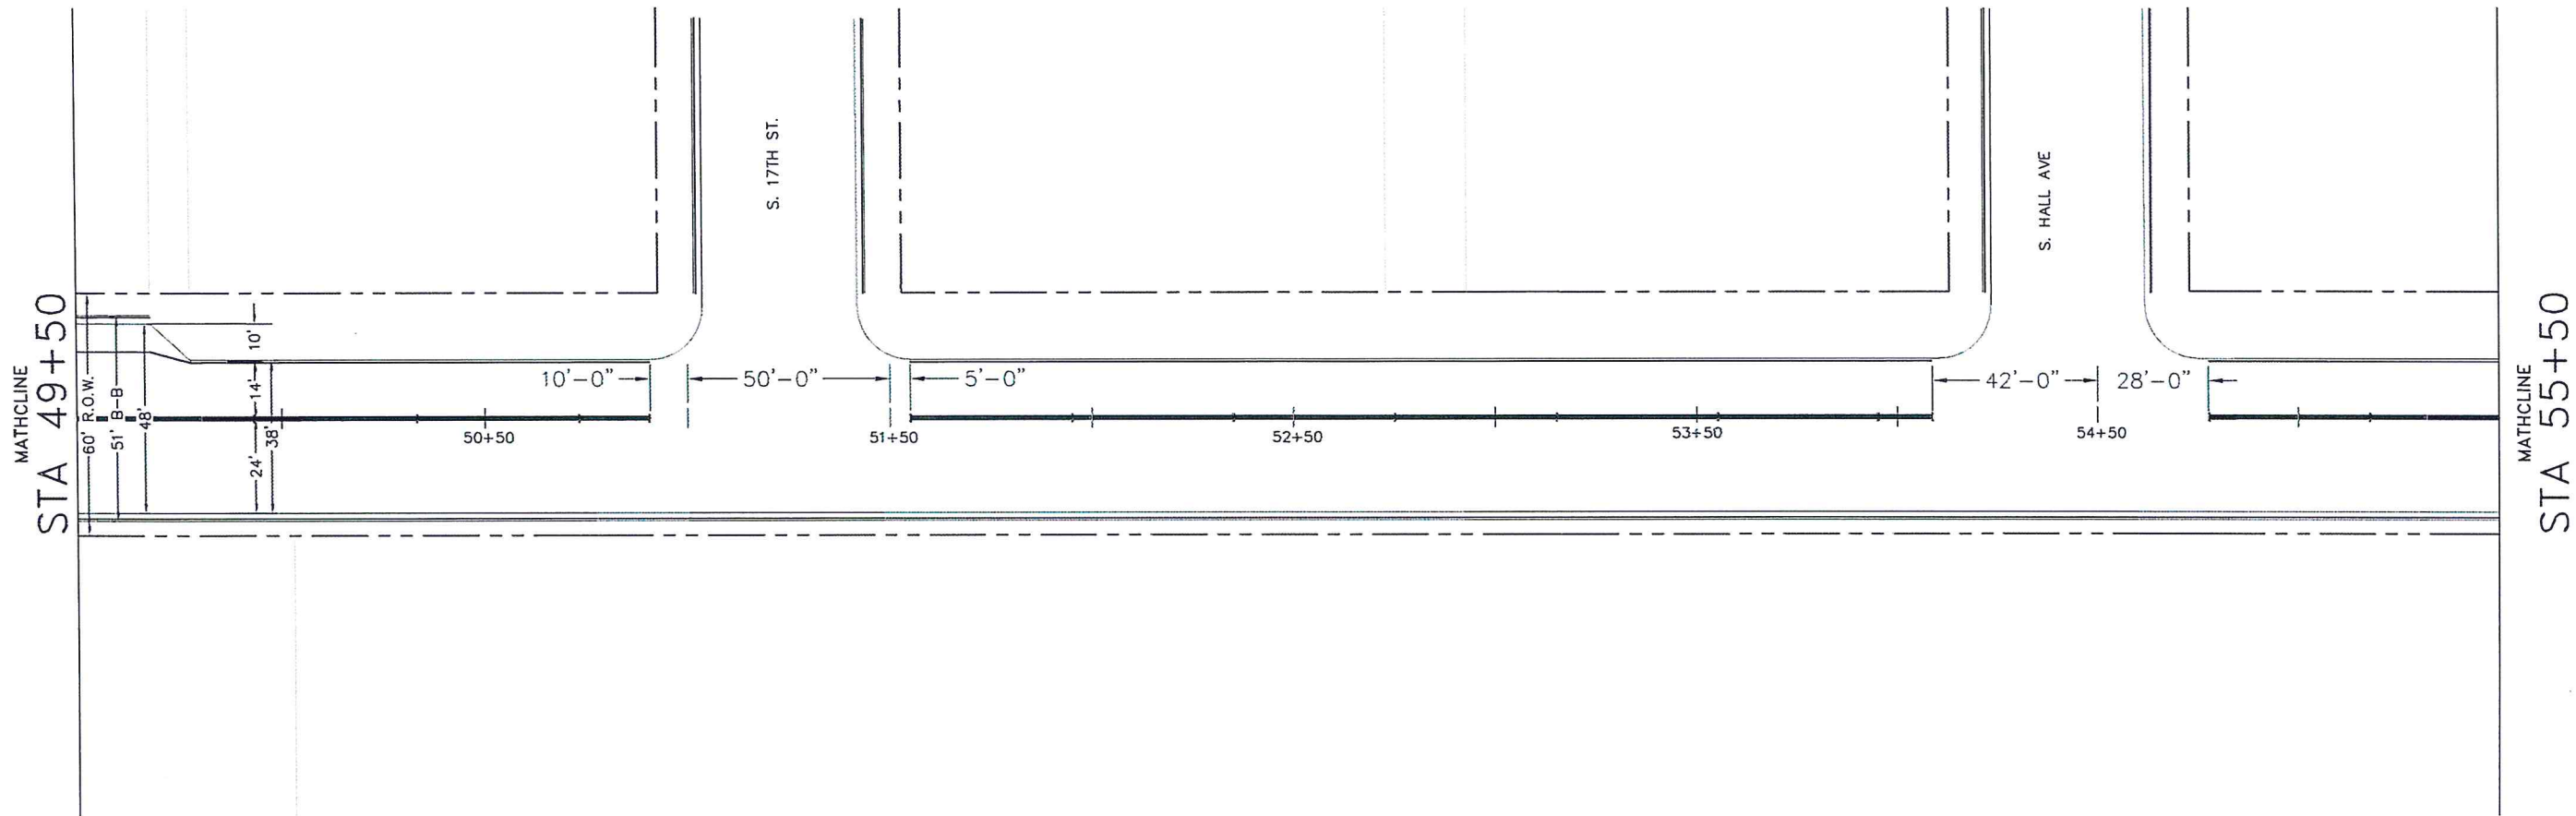

PAVEMENT MARKINGS
SCALE: 1"=50'

LEGEND

- SOLID STYLE WHITE MARKING
- SOLID DOUBLE YELLOW
- : REFLECTORS (YELLOW)
- STOP BAR
- CROSSWALK
- ▲▲▲ YIELD TRIANGLES
- Y CUT/FILL SLOPE



Rutilio P. Mora Jr.
1/3/19

CITY OF KINGSVILLE
ENGINEERING DEPARTMENT
400 West King
Kingsville, Texas 78363
Office 361.595.8007
Fax 361.595.8035



Drawn by: R. TOVAR
Date: 9/10/2018
Checked by: R. MORA
Job:
Scale: N.T.S.

**PROPOSED PAVEMENT MARKINGS -
ALTERNATIVE BID No II
2018 E. CAESAR AVENUE
STREET IMPROVEMENTS**